




SOUTH ELEVATION
EXISTING ELEVATIONS

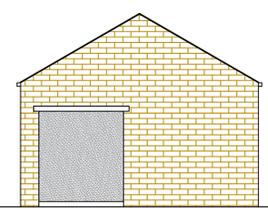

EAST ELEVATION

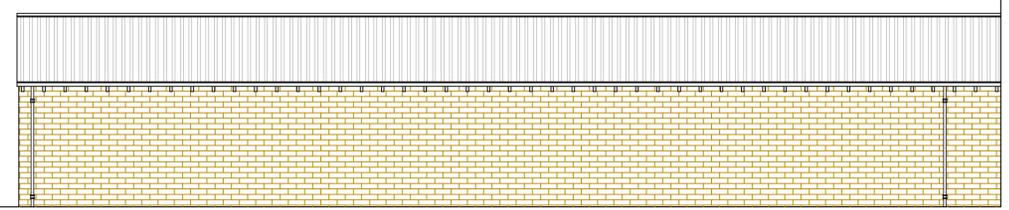

NORTH ELEVATION

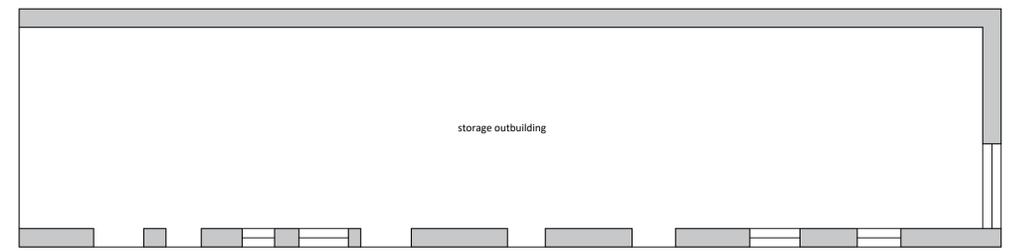

GROUND FLOOR PLAN
EXISTING PLANS




ROOF PLAN


EXISTING MATERIALS TO CONSIST OF :-
WALLS - STONE WALLING.
ROOF - CORRUGATED FIBRE CEMENT.
WINDOWS - PN/A WALLED UP.
DOORS - STEEL.




SOUTH ELEVATION
PROPOSED ELEVATIONS AND CROSS SECTION

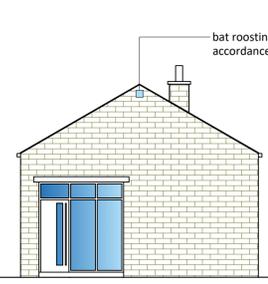


EAST ELEVATION

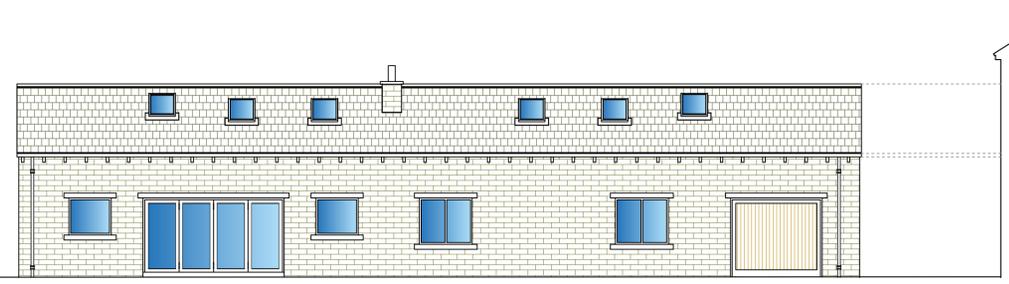


NORTH ELEVATION

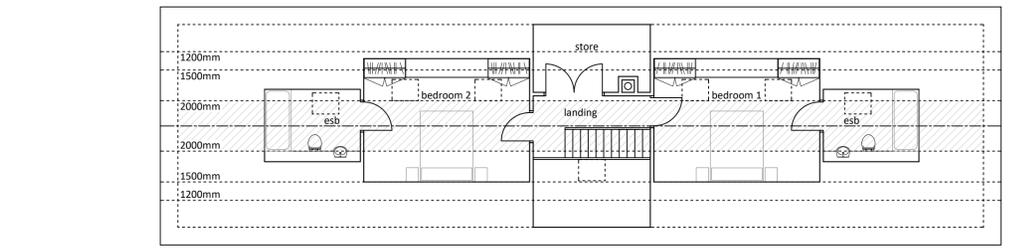


FIRST FLOOR PLAN

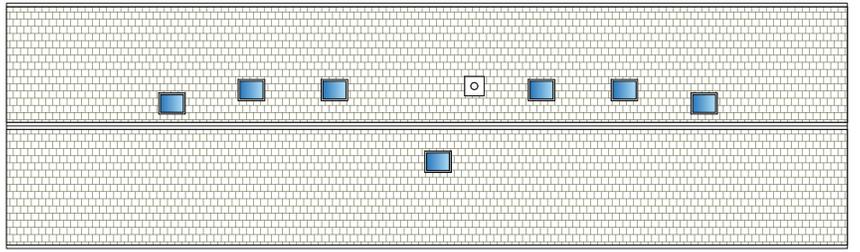


PROPOSED MATERIALS TO CONSIST OF :-
WALLS - STONE WALLING TO MATCH EXISTING.
ROOF - ART STONE SLATE (GREYS) GREY AND VELLUX ROOFLIGHTS.
WINDOWS - PAINTED TIMBER CASEMENT.
DOORS - COMPOSITE AND POWDER COATED METAL.

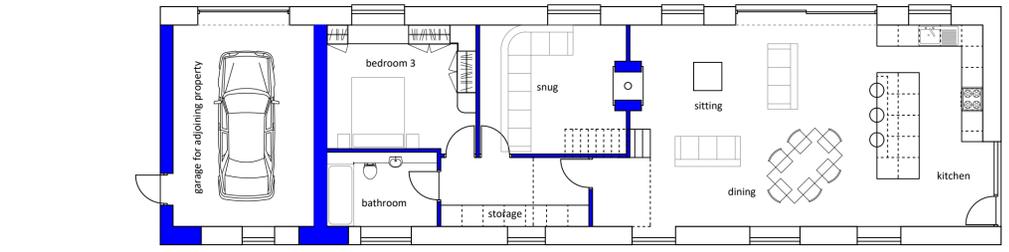

GROUND FLOOR PLAN
PROPOSED PLANS

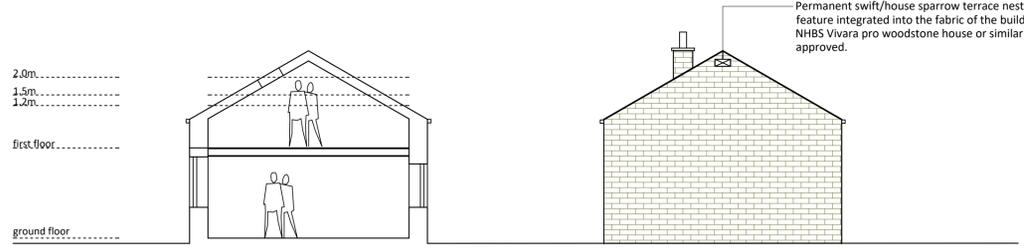

CROSS SECTION

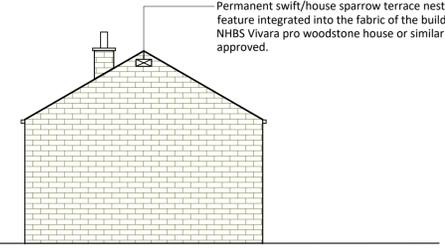

WEST ELEVATION

