

# HOUSE TYPE 06

NDSS  
4 Bed 6 Person

## PLOT 2

GROUND FLOOR GIA = 81.74m<sup>2</sup>  
FIRST FLOOR GIA = 81.74m<sup>2</sup>

TOTAL = 163.48 m<sup>2</sup> [1759.68 ft<sup>2</sup>] excluding the garage




01 ELEVATION A  
1:100

02 ELEVATION B  
1:100




03 ELEVATION C  
1:100

04 ELEVATION D  
1:100

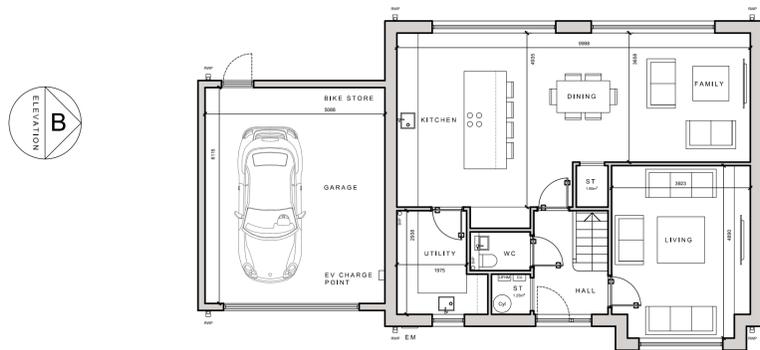

05 GROUND FLOOR  
1:100

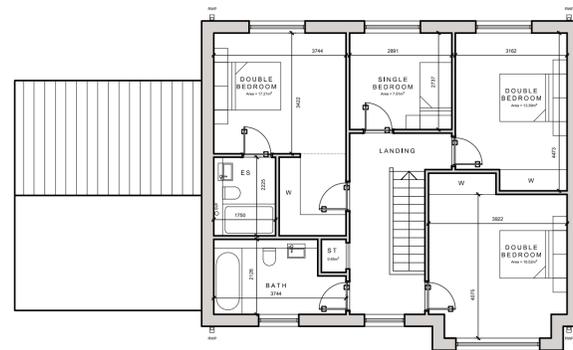


06 FIRST FLOOR  
1:100



\*For the purposes of Planning Consent the following applies to any copy of this drawing made by the Local Authority:

This copy has been made by and with the authority of the person required to make the plan and drawing open to public inspection pursuant to Section 47 of the Copyright, Designs and Patents Act 1988. Unless that Act provides a relevant exception to copyright, the copy must not be copied without the prior permission of the copyright owner. If any copy is made under the authority only the whole drawing including the copyright holder's name and this notice, is to be copied.\*

Drawn Scale 1:100

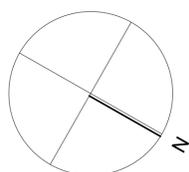

### Issue Purpose: PLANNING APPLICATION

AHJ architects  
The Courtyard  
12a Commercial Road  
Skeltonthorpe  
Huddersfield  
HD8 9AA  
www.ahjarchitects.co.uk

**AHJ**  
architects

Client PPJ Developments  
Project 2539 - Moor Lane - Residential  
Title GA Plans & Elevations HT06

Issued From  
Date August 2025  
Scale 1:100 @ A1  
Drawn BH Auth BH

Drawing Number 2539 - D - 20 - 015 Revision

Do not scale from this drawing. Work to figures dimensions, and any discrepancy to be reported to the Architect.  
Refer to larger scale drawings where available.