




Original Site Plan

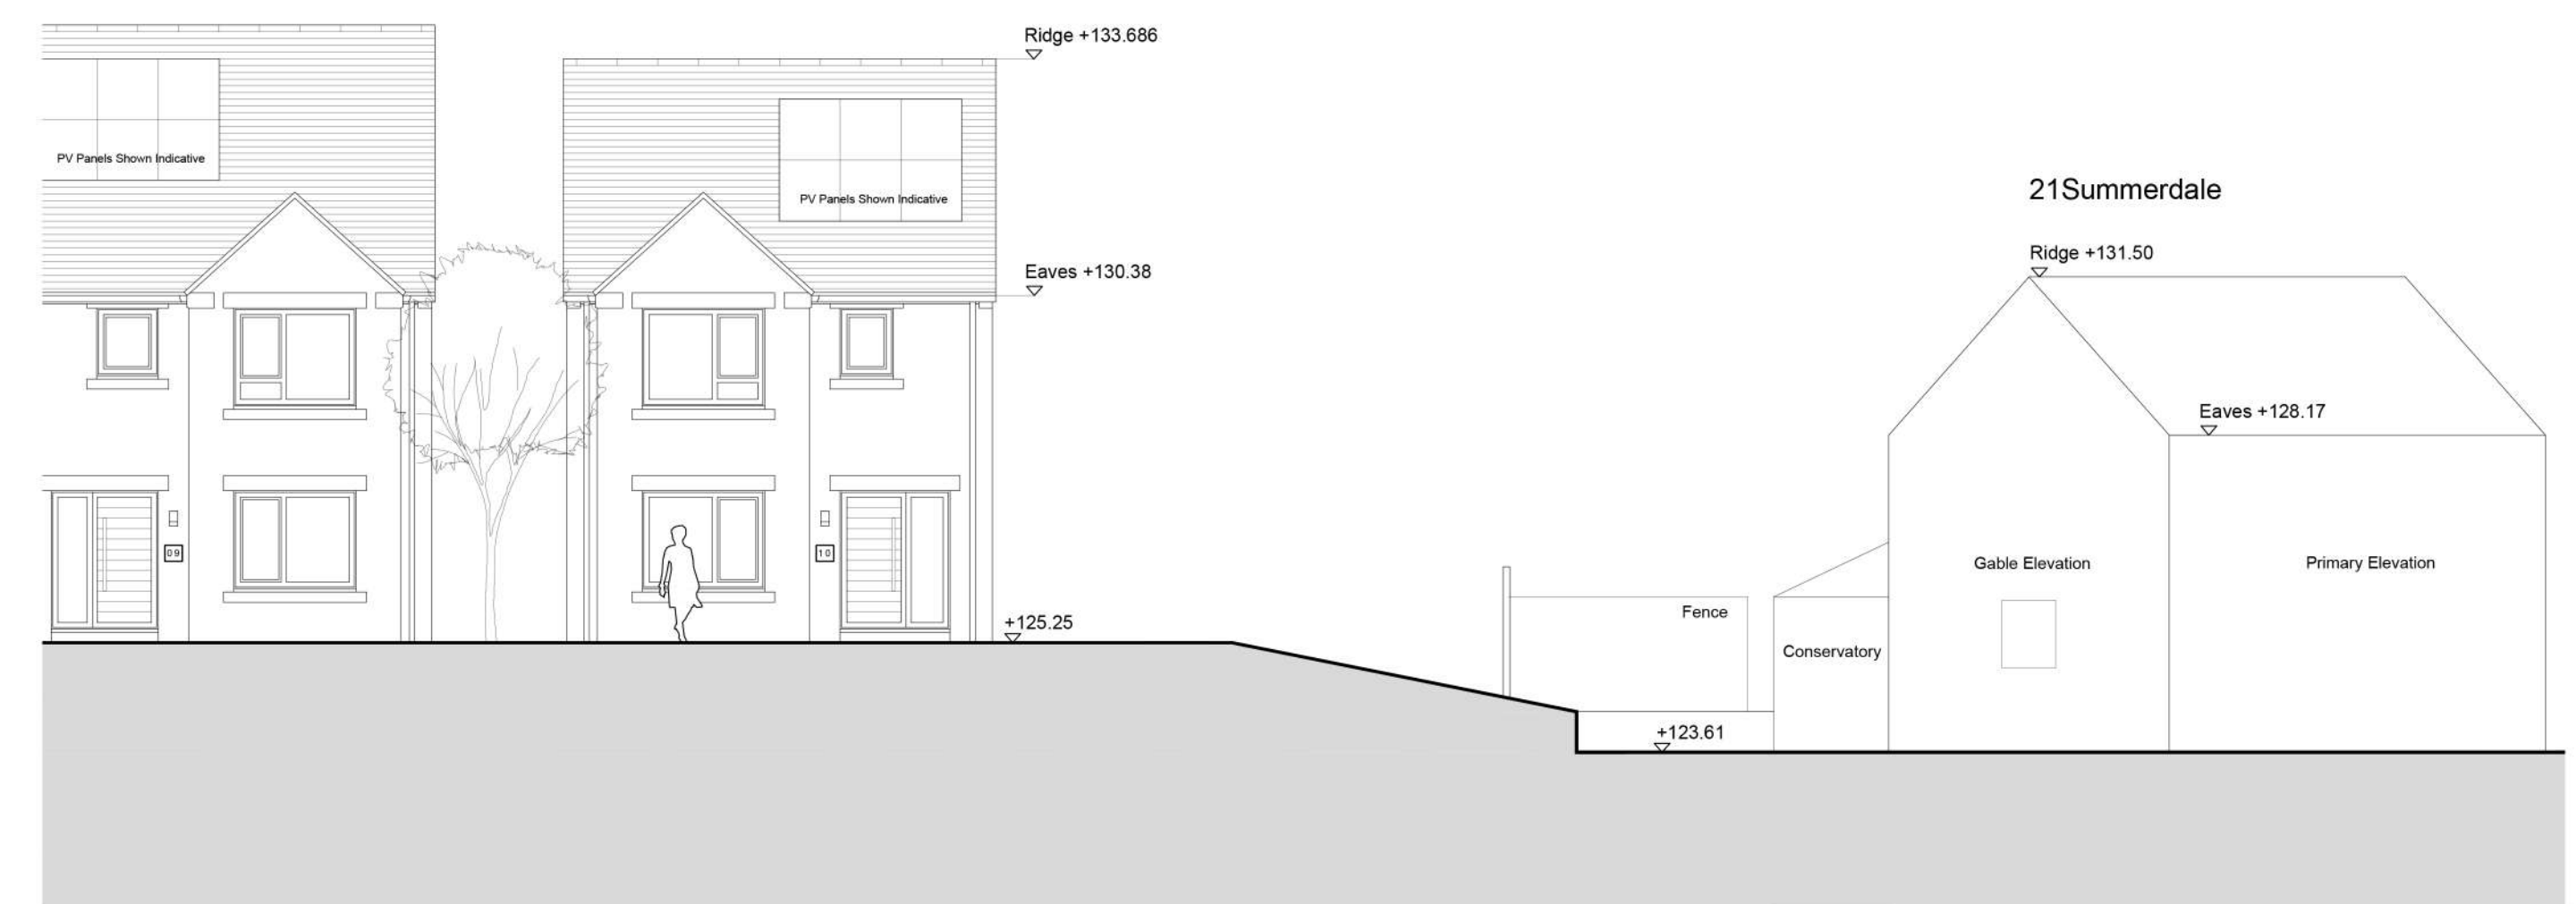

New Proposed Site Plan