





Ground Floor
1 : 50

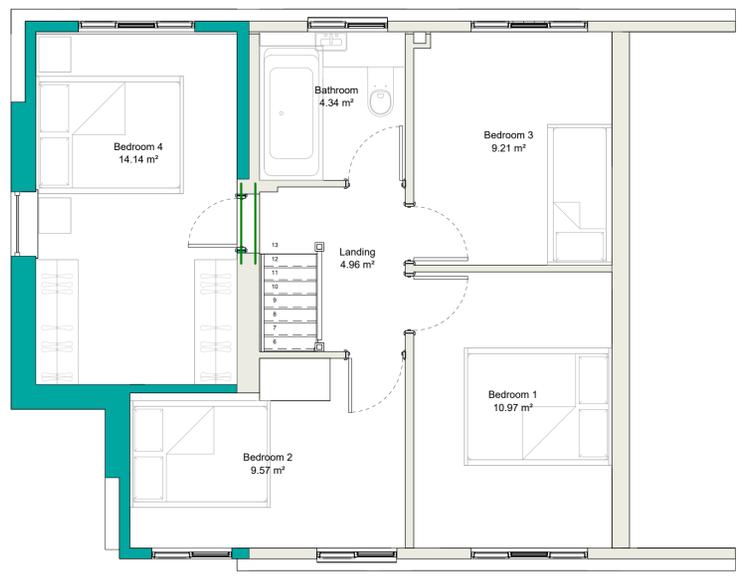

First Floor
1 : 50

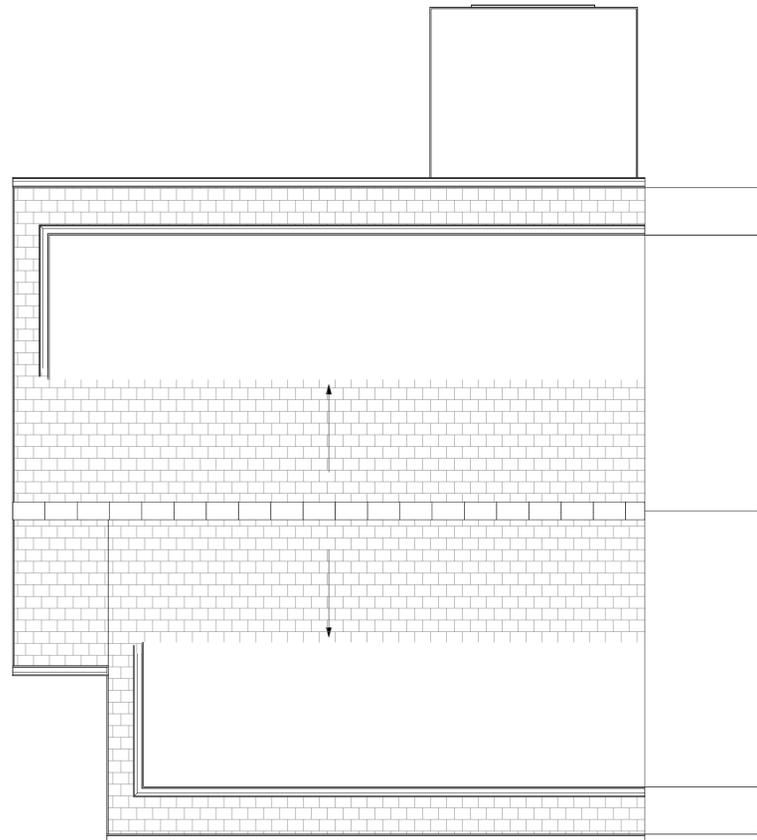

Roof
1 : 50



Holmfirth | HD9 1QB
0754 835 3975
www.studiogarchitectural.co.uk

PROJECT
**5 SYCAMORE CLOSE
LEPTON**

TITLE
PROPOSED GA PLANS

SCALE
1 : 50 @ A1

DATE
09/2025

DRAWN
GZ

REVIEWED

SGA REF
24-020

NUMBER
22-002

REVISION

STATUS
PLANNING