
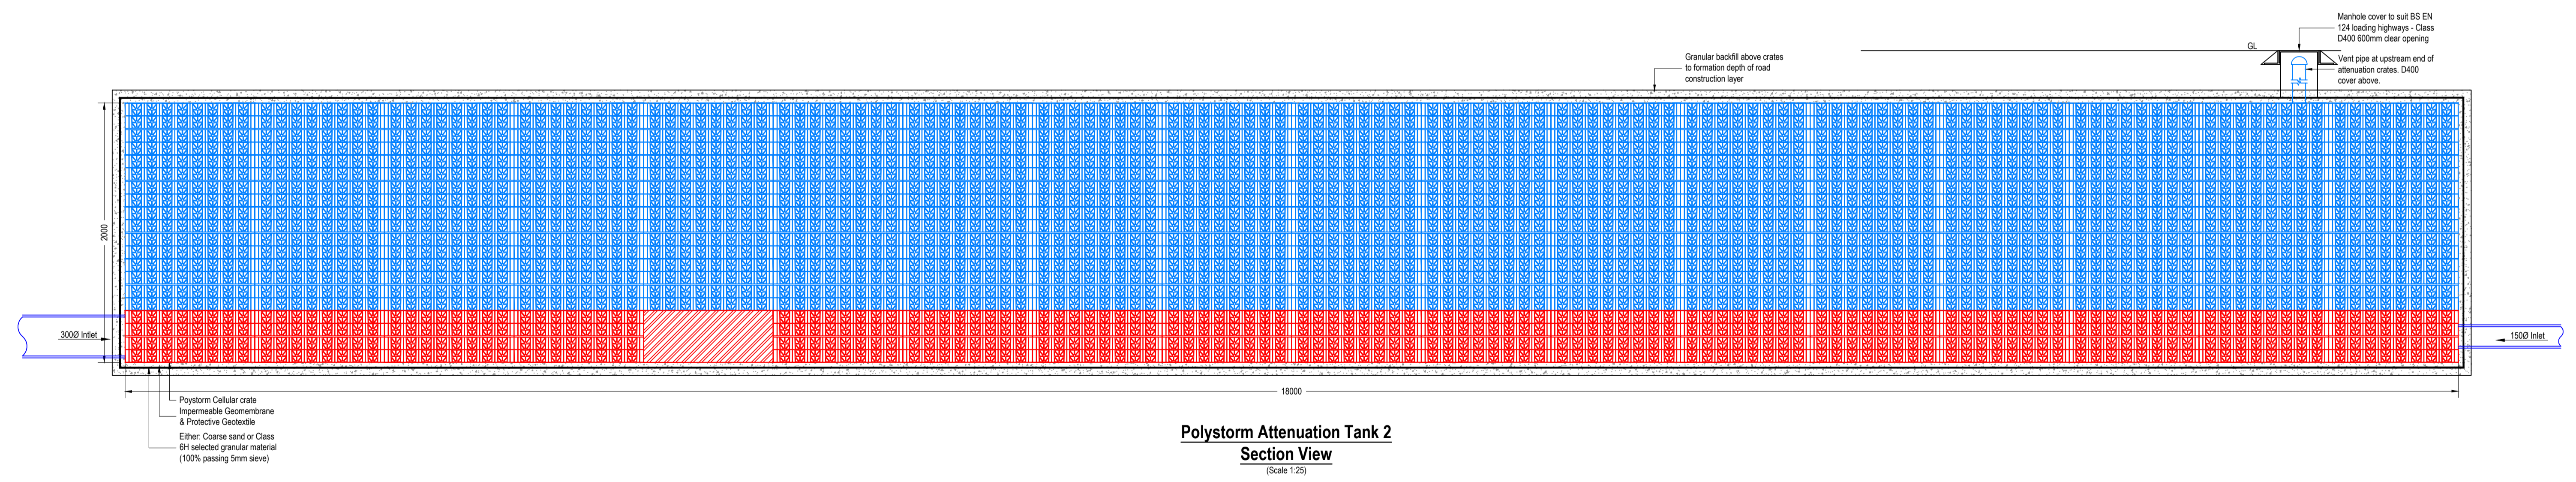
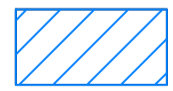


Polystorm Attenuation Tank 2
Plan View
 (Scale 1:25)

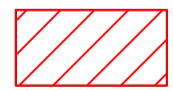

Polystorm Attenuation Tank 2
Section View
 (Scale 1:25)

- KEY:**
-  POLYSTORM R (PSM1a)
 -  POLYSTORM Inspect (PSM CELL)

P01	FIRST ISSUE	MA	-	-
Rev	Details	Author & Date	Checked & Date	Approved & Date
				
Client PPJ Developments				
Project Name Land rear of 23-43 Moor Lane, Gomersal, Cleckheaton, BD19 4LF				
Drawing Title Attenuation Tank 2 Details				
Purpose S3 - For Comment				
Scale	Drawn	Checked	Approved	
As shown	MA	-	-	
Original Size	Date	Date	Date	
A1	12/11/2025	-	-	
Drawing Number	Rev.			
PV2511-APP-92-XX-DR-C-3403	P01			