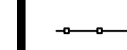
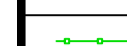
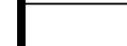


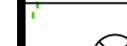

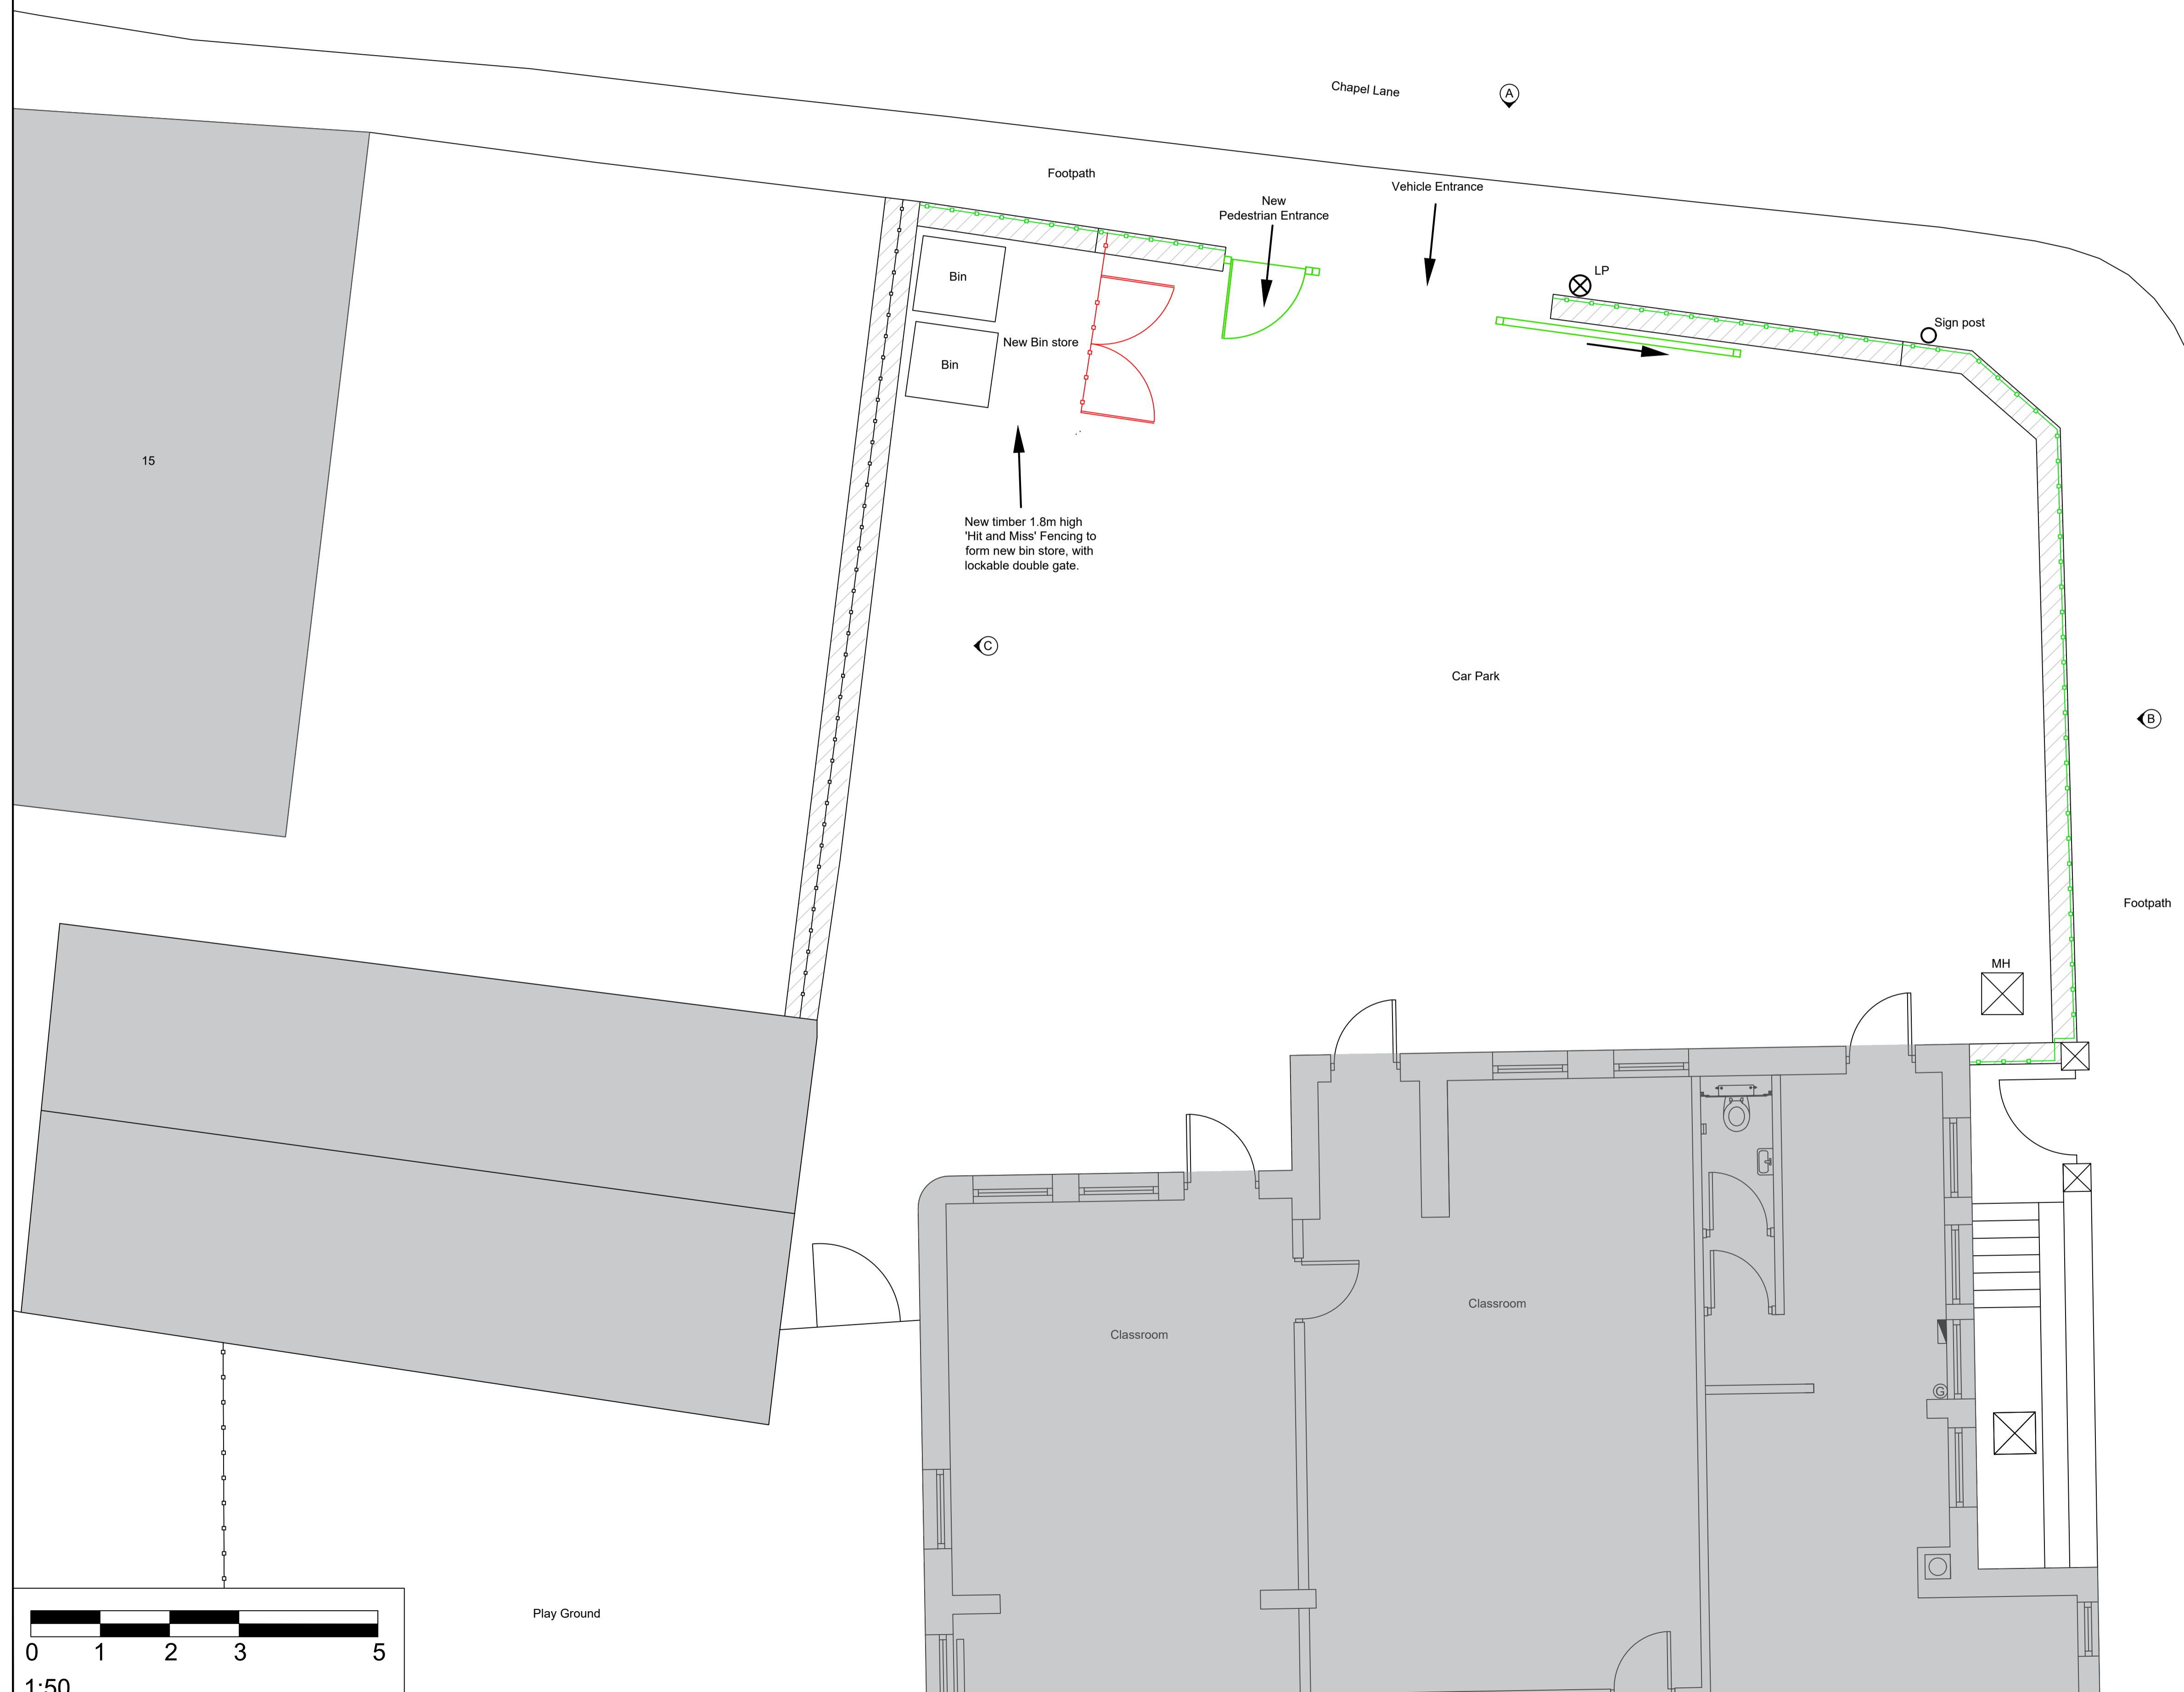


**AS PROPOSED STAFF CAR PARK - 1:50  
CONSTRUCTION WORKS**

Note:  
Contractor is to verify all dimensions and levels on site prior to site works commencement. Under no circumstances are any dimensions or levels to be scaled from this drawing number for the purpose of manufacturing components. Contractor to report any discrepancies to the Designer.

**DRAWING KEY**

-  Denotes position of new black powder coated steel railings to be installed atop existing stone wall, styled to match existing.
-  Denotes position of new powder coated steel security fencing to be installed atop wall to boundary of car park. Posts are to be cranked over walls and panels are to be '358' security mesh fixed with anti-tamper/vandal bolts. Panels to be powder coated green RAL 6005 and to be installed to an overall height of 2.4m from external ground level.
-  Denotes position of new powder coated steel security gate with security mesh panelling. Gate to be 2.4m high and RAL 6005 green colour. Gate to be lockable and provided with electromagnetic door access control and fob readers, including intercom unit linked back to school.
-  Denotes existing stone built external wall structures to be retained and protected.
-  Denotes new sliding vehicle gate to be installed. Gate to be powder coated steel with security mesh panelling of 2.4m height. Colour green (RAL6005).
-  Existing Lamp Post to be retained and protected during the works.
-  Existing sign post to be to be retained and protected during the works.



REVISION	DESCRIPTION	DATE
--	PLANNING	JUNE 25

SCALE	DRAWN	SIGNATURE	DATE
1:50	MP	MP	JUNE 25
ORIGINAL SIZE	CHECKED	APPROVED	DATE
A1	MB	MB	JUNE 25
		MB	JUNE 25

This drawing is copyright and may not be reproduced or made use of unless expressly agreed by M Bradbury Consulting Ltd

CLIENT  
The Board of Governors  
Birstall Primary Academy  
Chapel Lane  
West Yorkshire  
WF17 9EJ

PROJECT  
Car Parking Safeguarding Works

  
**Bradbury CONSULTING**  
CHARTERED SURVEYORS  
59 Wilmslow Road, Handforth, Cheshire, SK9 3EN  
WEB: www.bradbury-consulting.co.uk TEL: 01625 522 209

TITLE  
AS PROPOSED PLAN

JOB NUMBER  
Birstall Primary Academy

DRAWING NUMBER  
2025.050.PL04