





Front Elevation

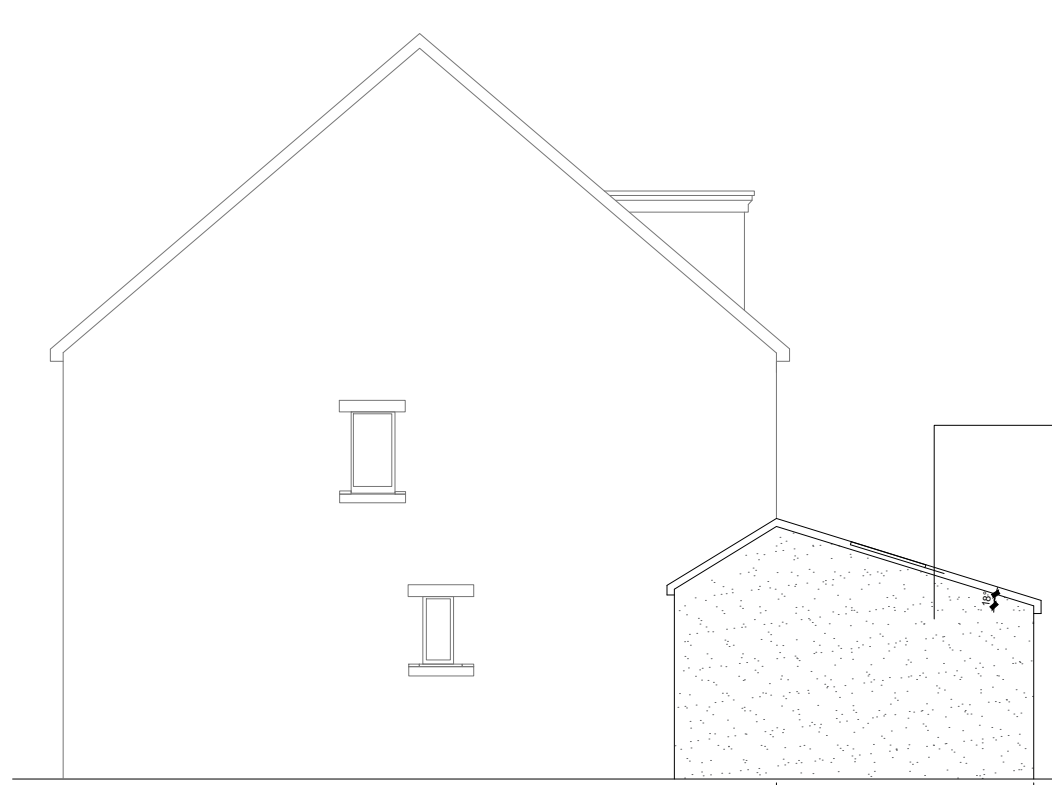


Side Elevation



Rear Elevation

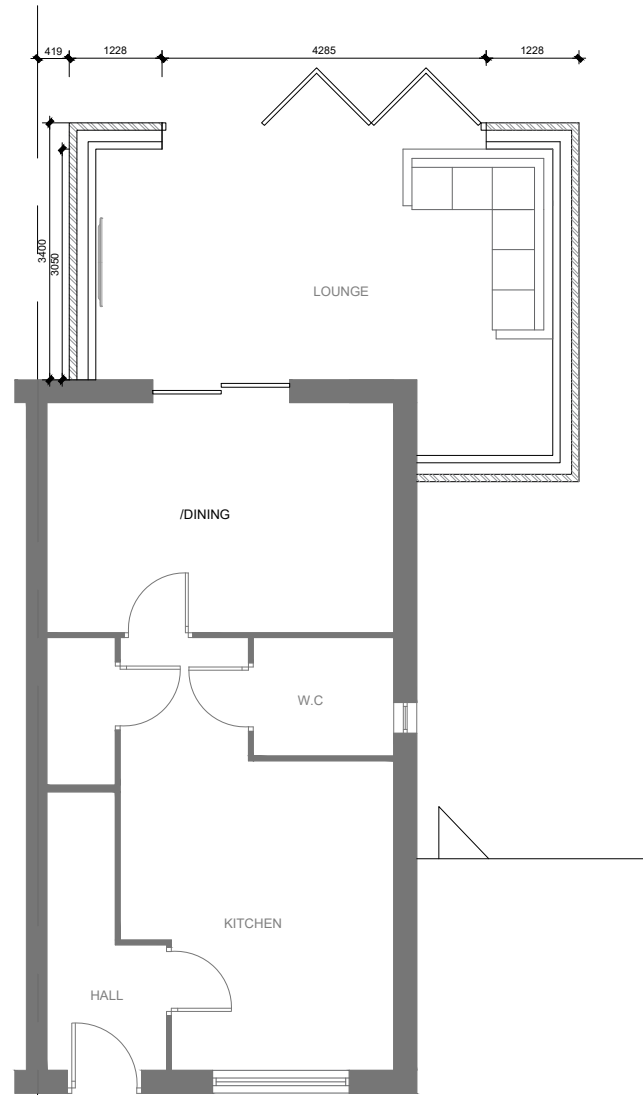

Ground floor

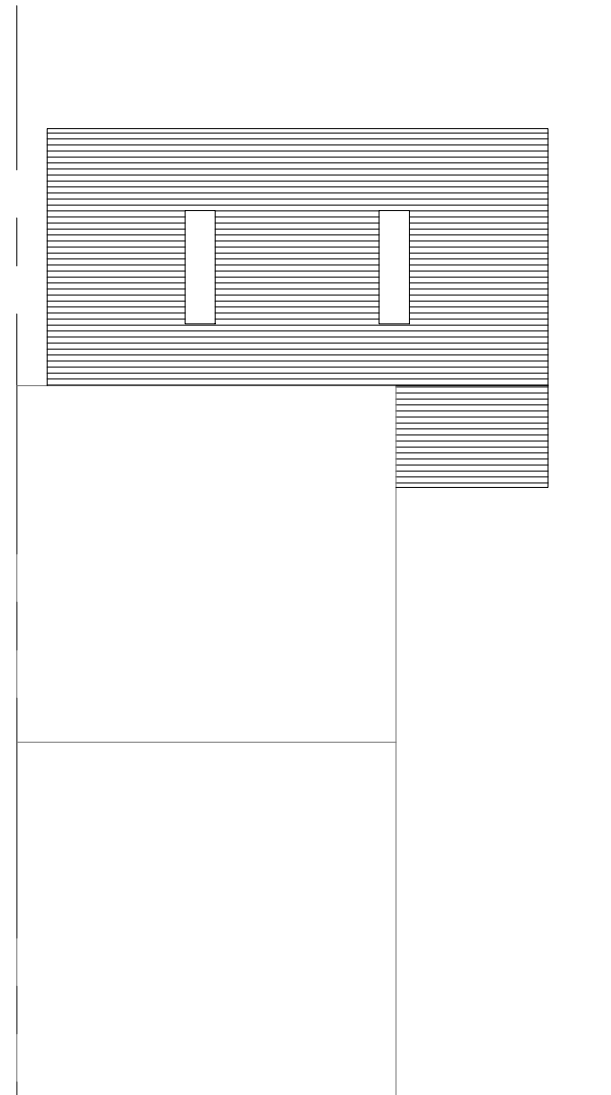

Roof Plan

