



Ground Floor Plan

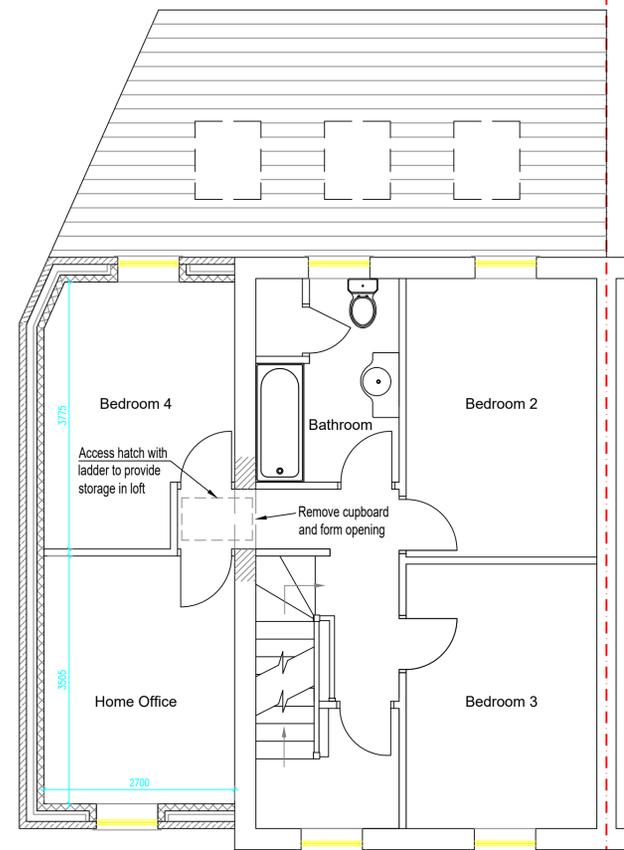

First Floor Plan

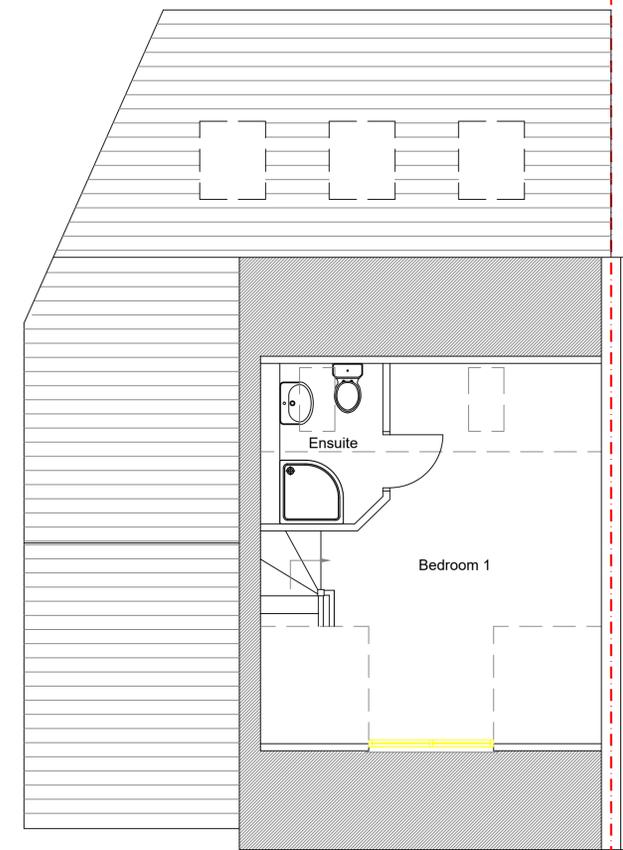


Second Floor Plan

NOTES:
 Do not scale from this drawing.
 All dimensions to be checked on site prior to construction or manufacture of any materials.
 The copyright for these drawings remains the property of the designer. They must not be reproduced in any way without prior written consent.


New piled foundation design to 2 storey side extension & rear single storey extension to structural engineers drawings



Front Elevation

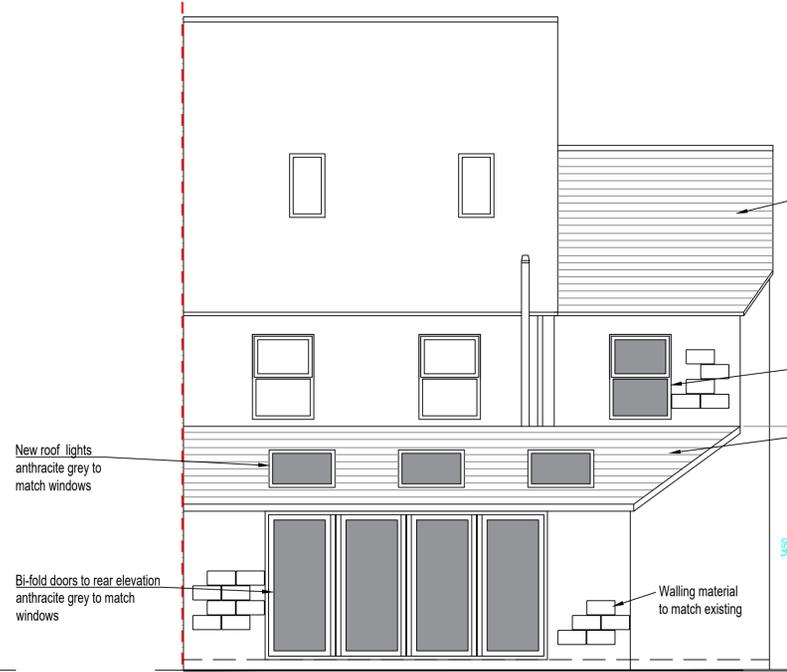

Rear Elevation

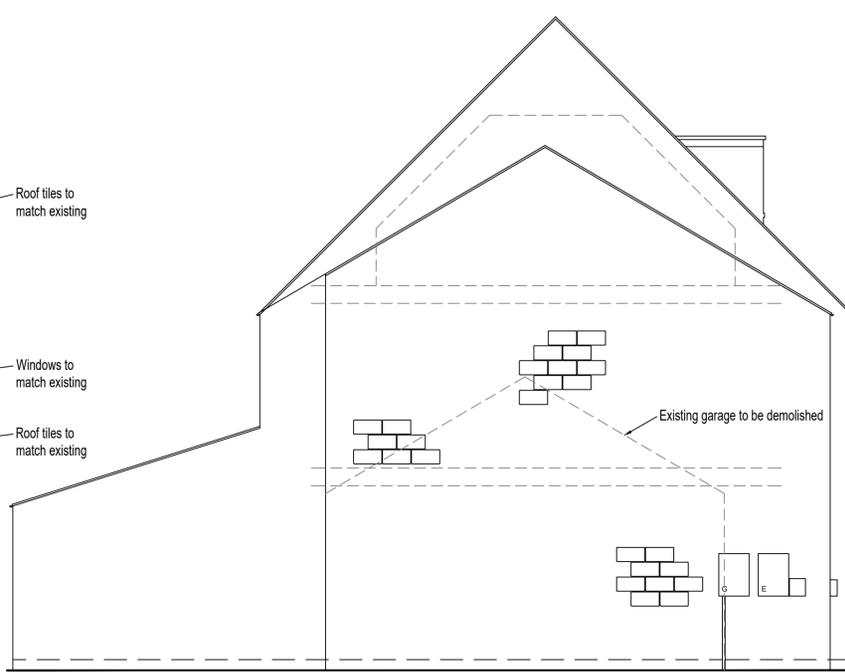

Side Elevation

Revisions:
 A Drawing updated 17.09.25

PROPOSED PLANS & ELEVATIONS

Proposed 2 Storey Side Extension & Single Storey Rear Extension

Client: Mr & Mrs Banga

14 Fell Grove, Huddersfield, HD2 1NQ

Dwg ref: 1417/P02

Oct '22 Scale 1:50 @ A1 Rev A