




42 09 00m

BLOCK PLAN scale 1:500

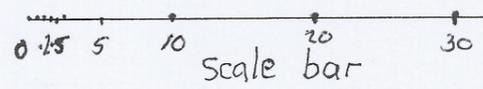

scale bar

42 10 00m

