




Front Elevation

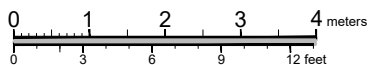

Pitched face Stone

2b3p Mid

sq.m.

73.04

sq.ft.

786

2 Bed

M4 (2)

NDSS

V2

1:100