

The Avocado Semi detached




Front Elevation



Rear Elevation

3

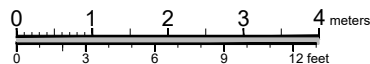

Pitched face Stone

The Avocado End

757

2 Bed

M4 (2)

NDSS

V2

1:100