



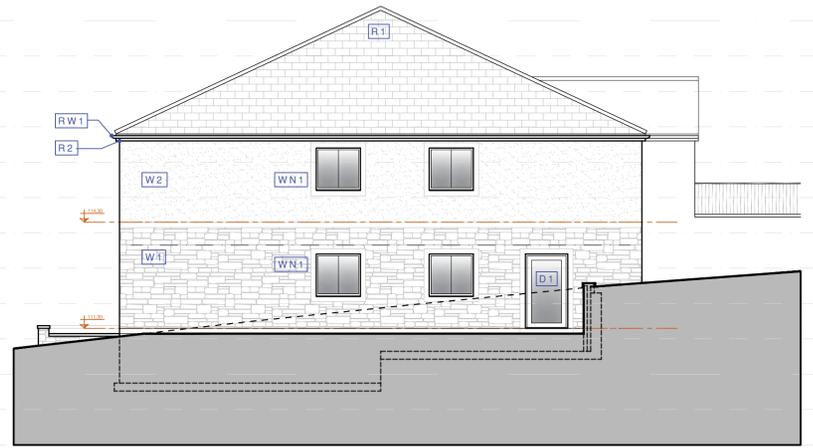


1 NORTH ELEVATION AS PROPOSED
SCALE 1:100

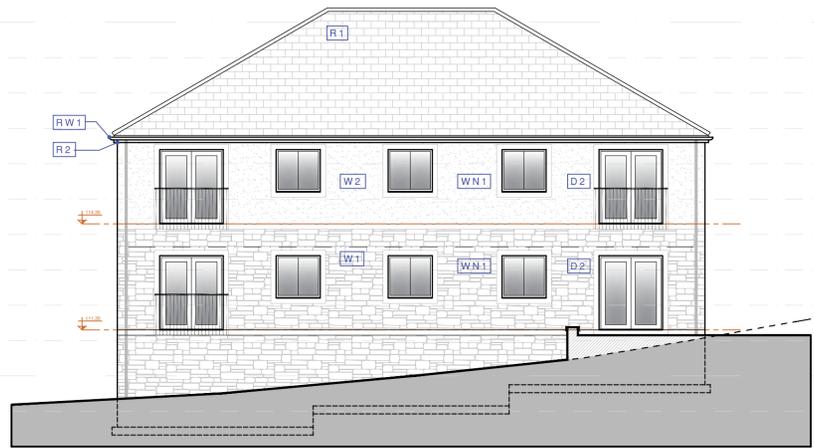

2 EAST ELEVATION AS PROPOSED
SCALE 1:100



3 SOUTH ELEVATION AS PROPOSED
SCALE 1:100

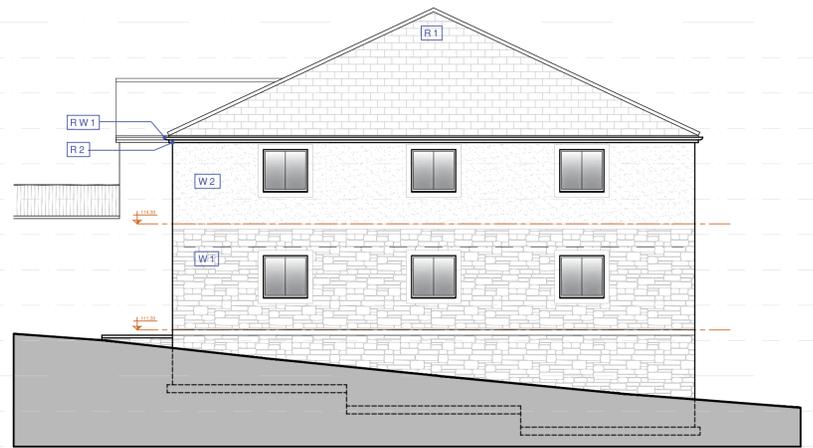

4 WEST ELEVATION AS PROPOSED
SCALE 1:100

PROPOSED MATERIALS SCHEDULE

- EXTERNAL WALLS**
- W1 RECONSTITUTED STONE FACING (MARSHALLS CROMWELL PITCHED WEATHERED) WITH ARTSTONE BANDING/ WINDOW/ DOOR SURROUNDS
- W2 THROUGH COLOURED RENDER ON CONCRETE BLOCKWORK
- ROOF**
- R1 INTERLOCKING CONCRETE SLATES (MARLEY - RIVEN EDMERE/ SMOOTH GREY) WITH MATCHING RIDGE/ HIP TILES
- R2 COMPOSITE FASCIA & SOFFIT BOARDS IN GREY
- RAINWATER GOODS**
- RW1 UPVC HALF ROUND GUTTERS WITH CIRCULAR DOWNPIPES IN BLACK
- EXTERNAL DOORS**
- D1 ALUMINIUM FRAMED (GREY) GLAZED DOOR WITH FIXED SIDE SCREEN (TO MAIN ENTRANCE ONLY)
- D2 UPVC FRAMED (GREY) GLAZED PATIO/ BALCONY DOORS WITH METAL JULIET BALCONY GUARDING FACE FIXED TO EXTERNAL WALL TO DOORS AT FIRST FLOOR/ HIGH LEVEL
- EXTERNAL WINDOWS**
- WN1 UPVC FRAMED (GREY) GLAZED WINDOW UNITS



5 SECTION X-X AS PROPOSED
SCALE 1:100