

Key Plan

Legend

Department


- Circulation
- Fallow Areas
- Plant
- Shared Facilities

Wall Key

- Existing Walls
- New Walls

|    |          |      |      |                                                                        |
|----|----------|------|------|------------------------------------------------------------------------|
| C7 | 25/09/25 | TP   | CJPW | Stage 04- Room numbering updates                                       |
| C6 | 16/09/25 | TP   | CJPW | Stage 04- Room number changes/basement and second floor layout changes |
| C5 | 19/08/25 | HXM  | ADP  | Stage 04- Issued for Listed building Consent                           |
| C4 | 15/07/25 | CJPW | ADP  | Stage 04- Basement walls kept                                          |
| C3 | 04/06/25 | TP   | CJPW | Stage 04 - Doors Revised                                               |
| C2 | 28/05/25 | TP   | CJPW | Stage 04 - Doors revised                                               |

| Rev | Date | Drn | Chk | Description |
|-----|------|-----|-----|-------------|
|-----|------|-----|-----|-------------|

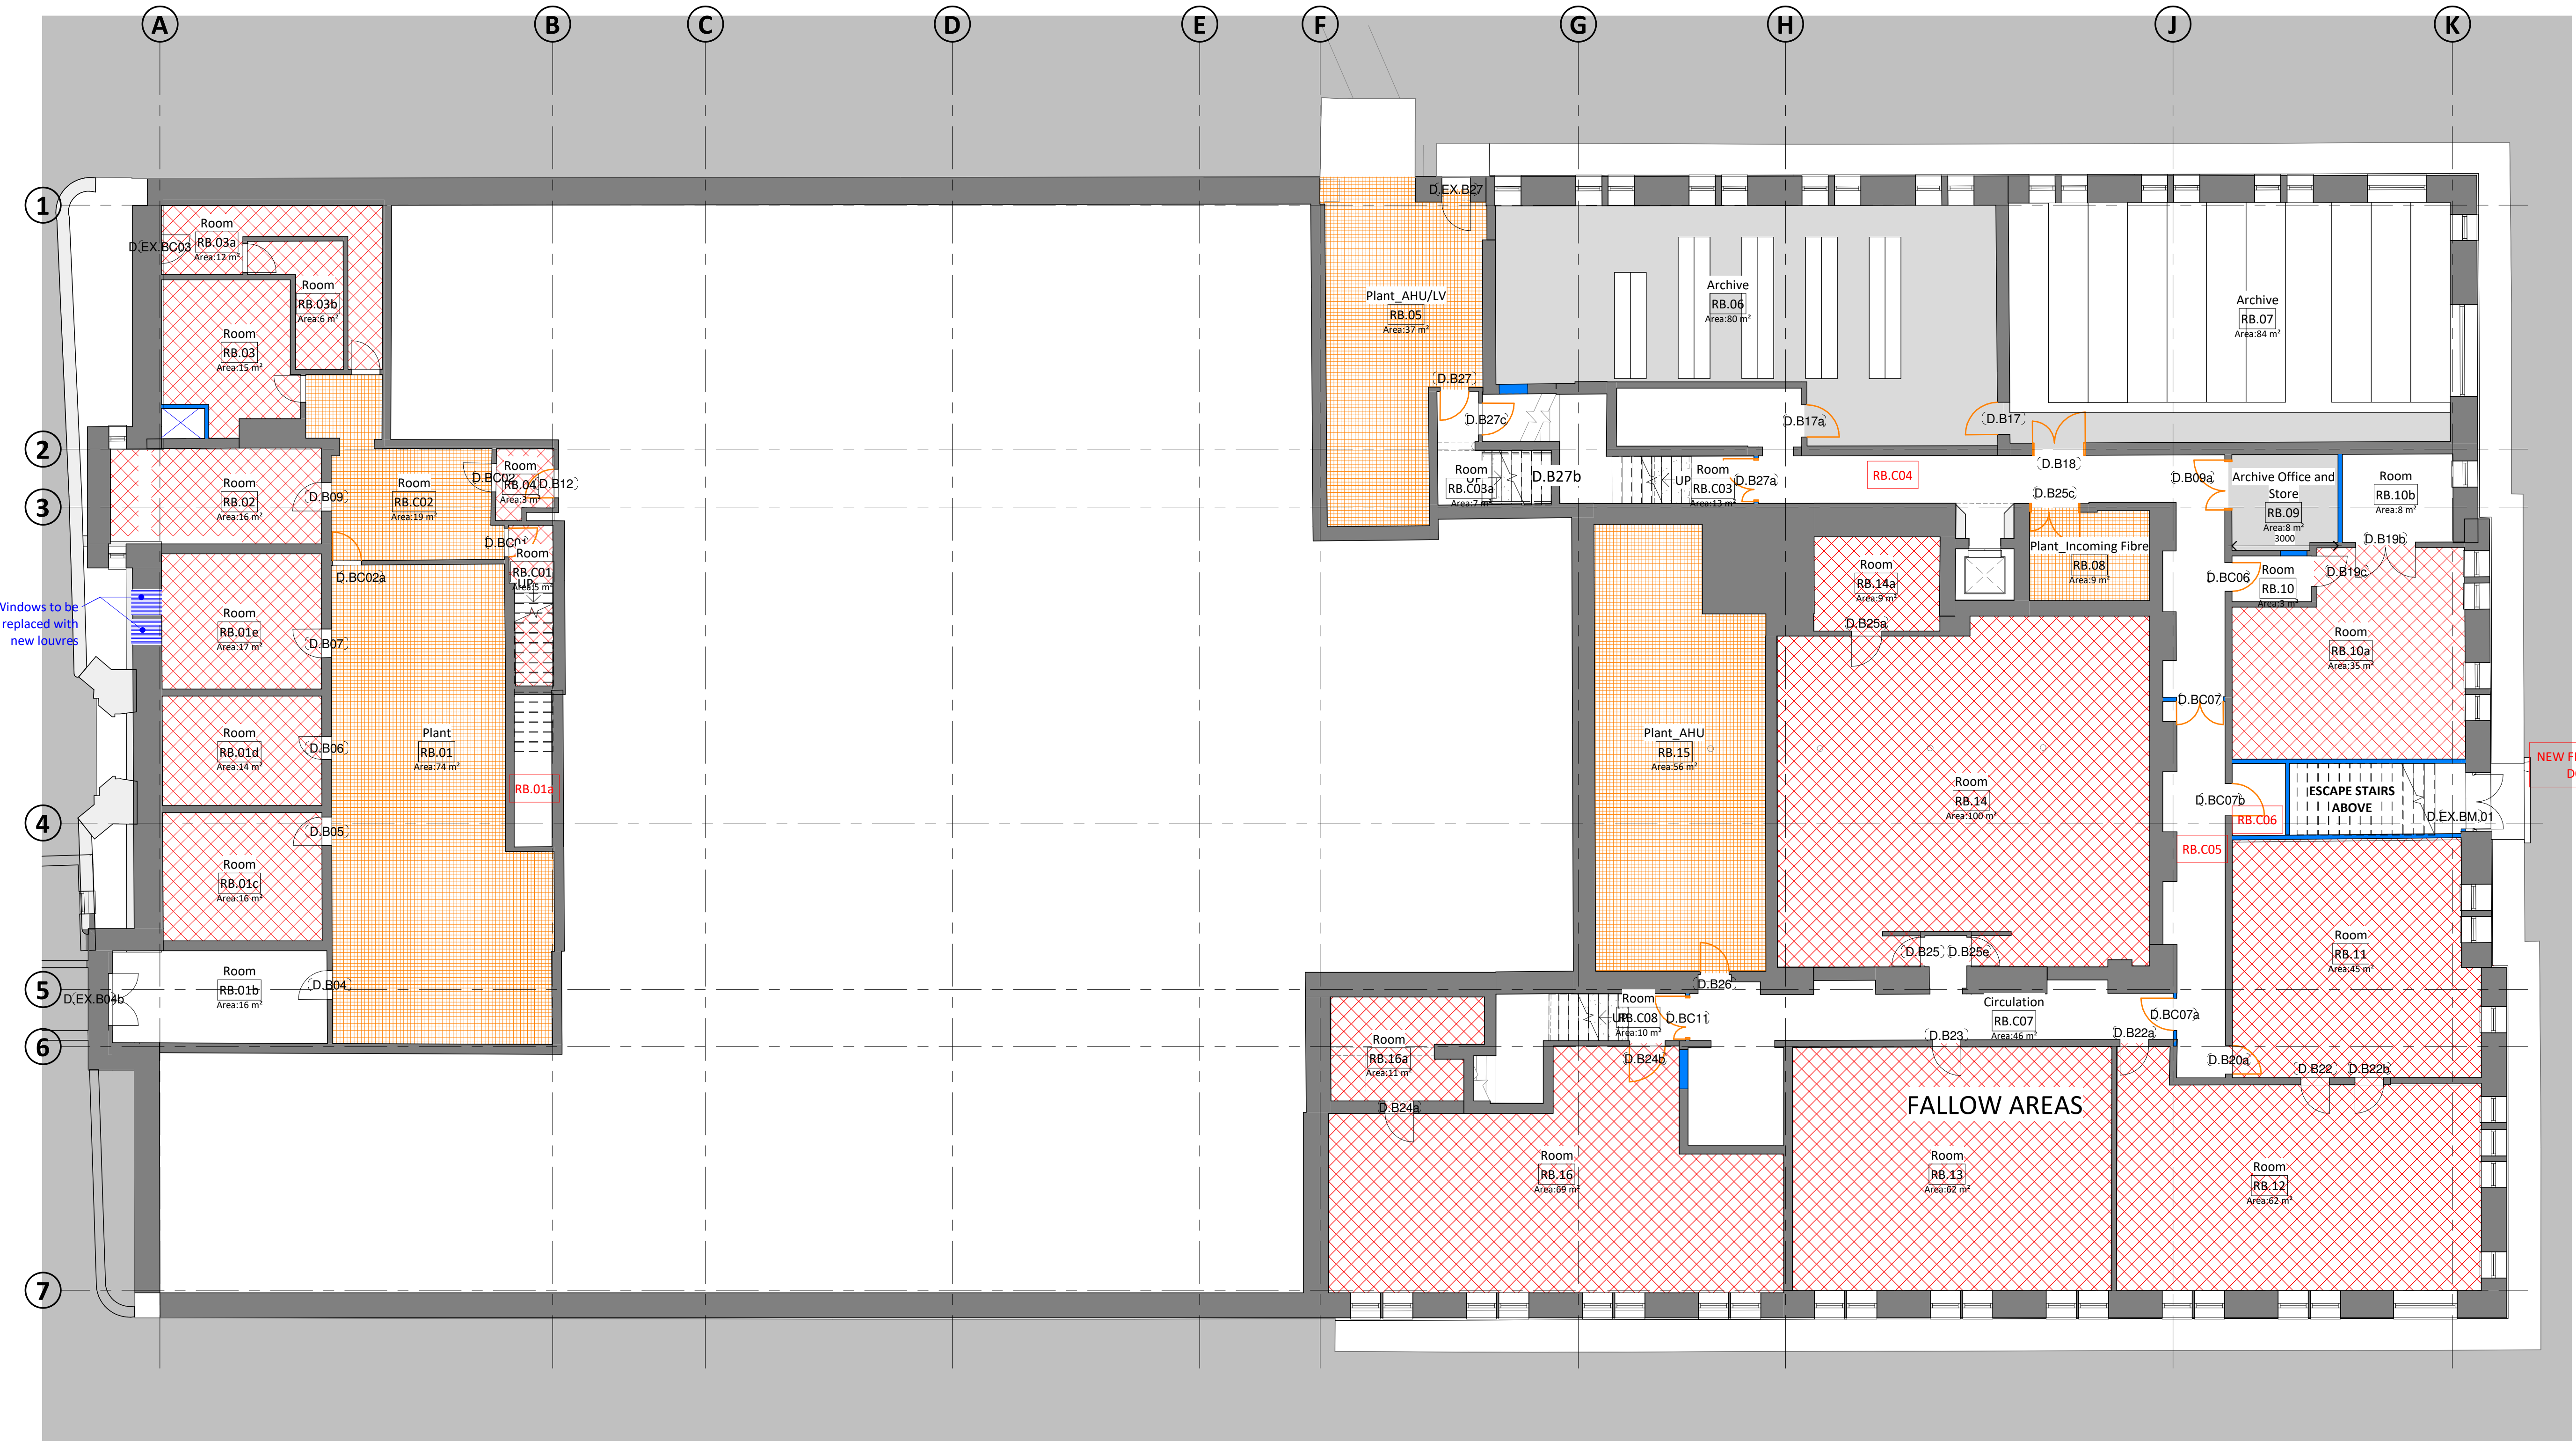

**1. PROPOSED BASEMENT FLOOR PLAN**  
**SCALE - 1 : 100@A1**

SGE- Secondary Glazing Existing  
SGP- Secondary Glazing Proposed

Door Key

- Type 01 Door- New Fire Rated Heritage Door
- Type 02 Door- New Heritage Door
- Type 03 Door- Existing Heritage Door (Refurbished)
- Type 04 Door- New Modern Door
- Type 05 Door- Door to be removed, and reused where possible
- Type 06 Door- Door to remain as is

