



This drawing has been based on a Third-party Survey carried out at 26 Inglewood Avenue, and therefore Farrar Bamforth Architecture cannot be held responsible for any inaccuracies on site. There are areas where access will have been restricted and further investigation will be required. Assumed locations of structure indicated based on the Structural Engineers review and should be verified on site.

Elements of structure are shown for coordination purposes. Approximate drainage positions shown for coordination purposes with further investigation required.

All figured dimensions are to be taken in preference to scaled dimensions and all dimensions to be checked on site prior to construction or assembly, any discrepancies are to be reported immediately to Farrar Bamforth Architecture.

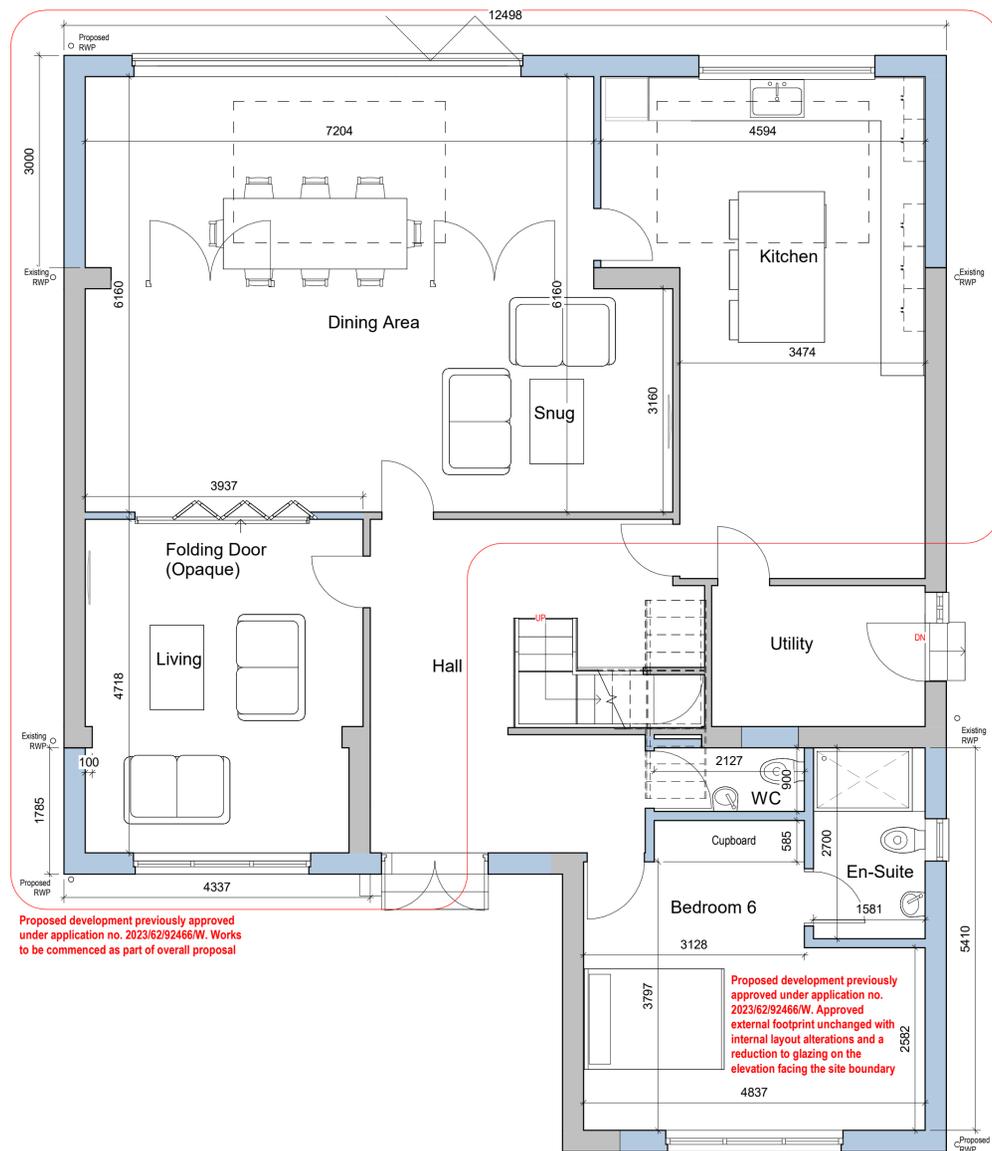

PROPOSED GROUND FLOOR
1 : 50

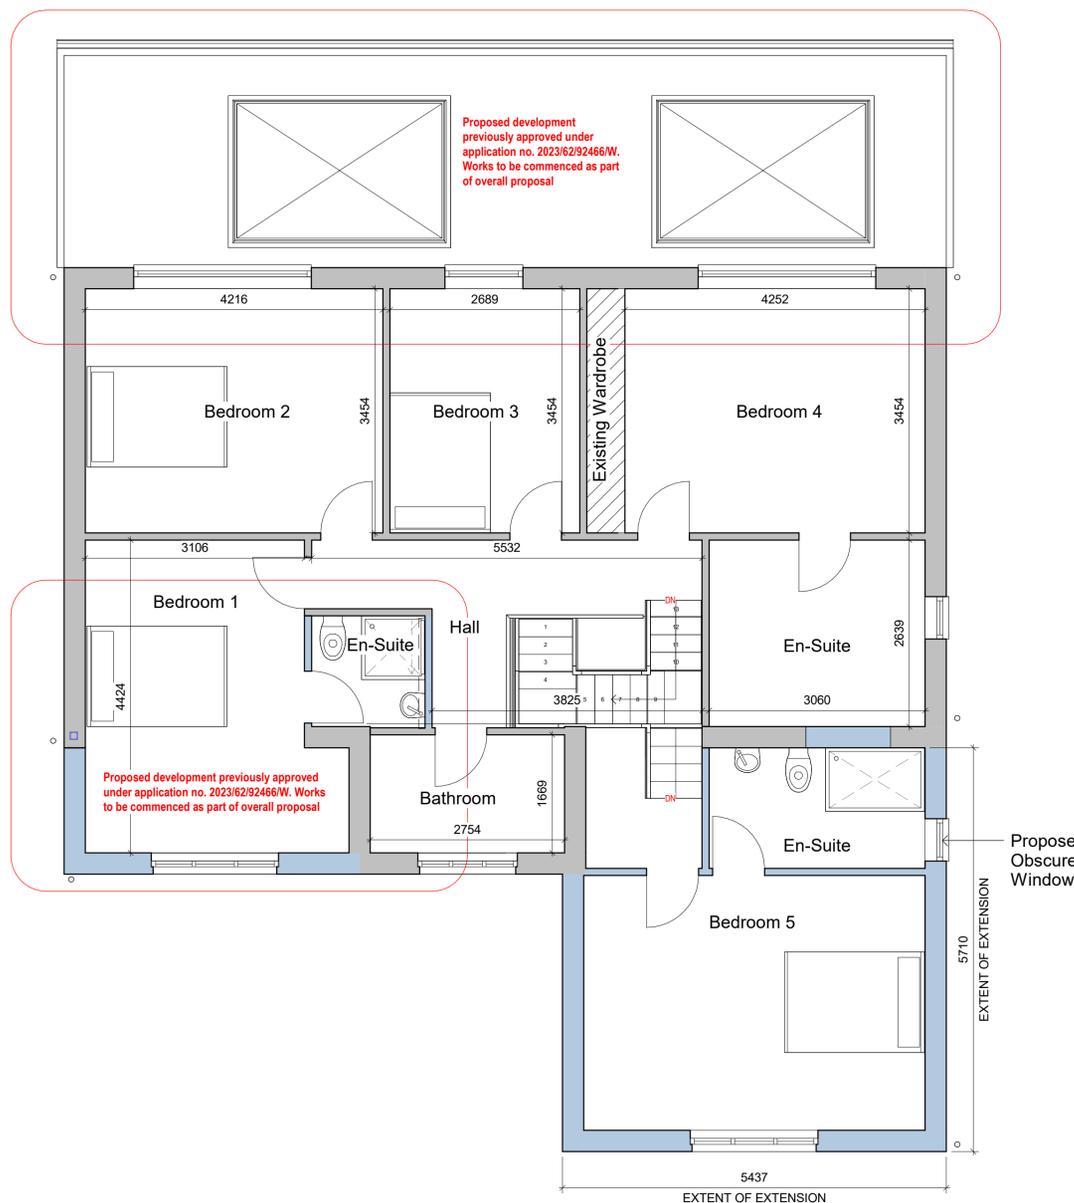

PROPOSED FIRST FLOOR
1 : 50



Rev:	Date:	Description:	By:	Auth:			
		A: Bates Mill Cohe Road Huddersfield HD1 3AG T: 01484 424 008 F: 01484 512 305 E: design@farrarbamforth.co.uk W: www.farrarbamforth.co.uk					
Client:							
Dr Afzal Hussain							
Project Name:							
PROPOSED EXTENSION & RE-DEVELOPMENT OF DETACHED DWELLING							
Project Address:							
26 Inglewood Ave, Huddersfield, HD2 2DS							
Reference:							
Project	Originator	Functional	Spatial	Form	Discipline	Number	
25D07	FBA	02	ZZ	DR	A	2001	
Title:							
PROPOSED GA PLANS							
Status:							
Code	Description					Revision:	
A2	CONCEPT DESIGN					Code	
Created By:							
EG	JH					Date:	Scale at A1:
					08.25	1:50	
<small>This document is © Farrar Bamforth Architecture Ltd. Drawing measurements shall not be obtained by scaling. Verify all dimensions prior to construction or product manufacture, if in doubt, contact the document author. Immediately report any discrepancies on this document to Farrar Bamforth Architecture Ltd. This document is to be read in conjunction with associated models, specifications and related consultants / supplier documents.</small>							