


Concrete  
Kilns

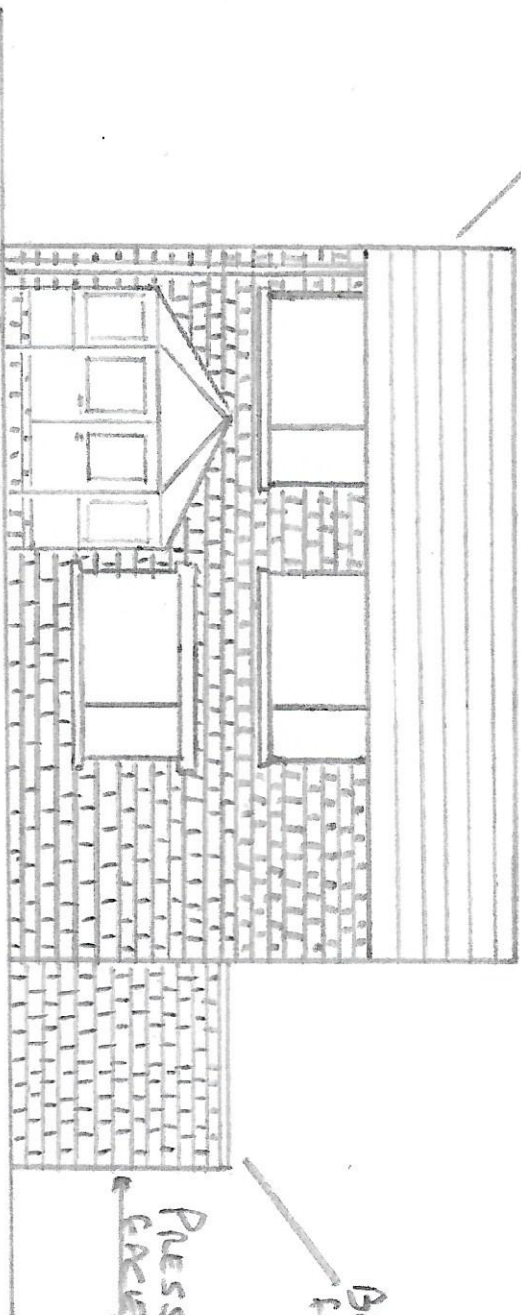

Bichumen  
Flat Roof

PRESSED CLAY  
FACED BRICK

EXISTING REAR ELEVATION

SCALE 1:100