



WEST ELEVATION  
1:100




SOUTH ELEVATION  
1:100




EAST ELEVATION  
1:100



NORTH ELEVATION  
1:100

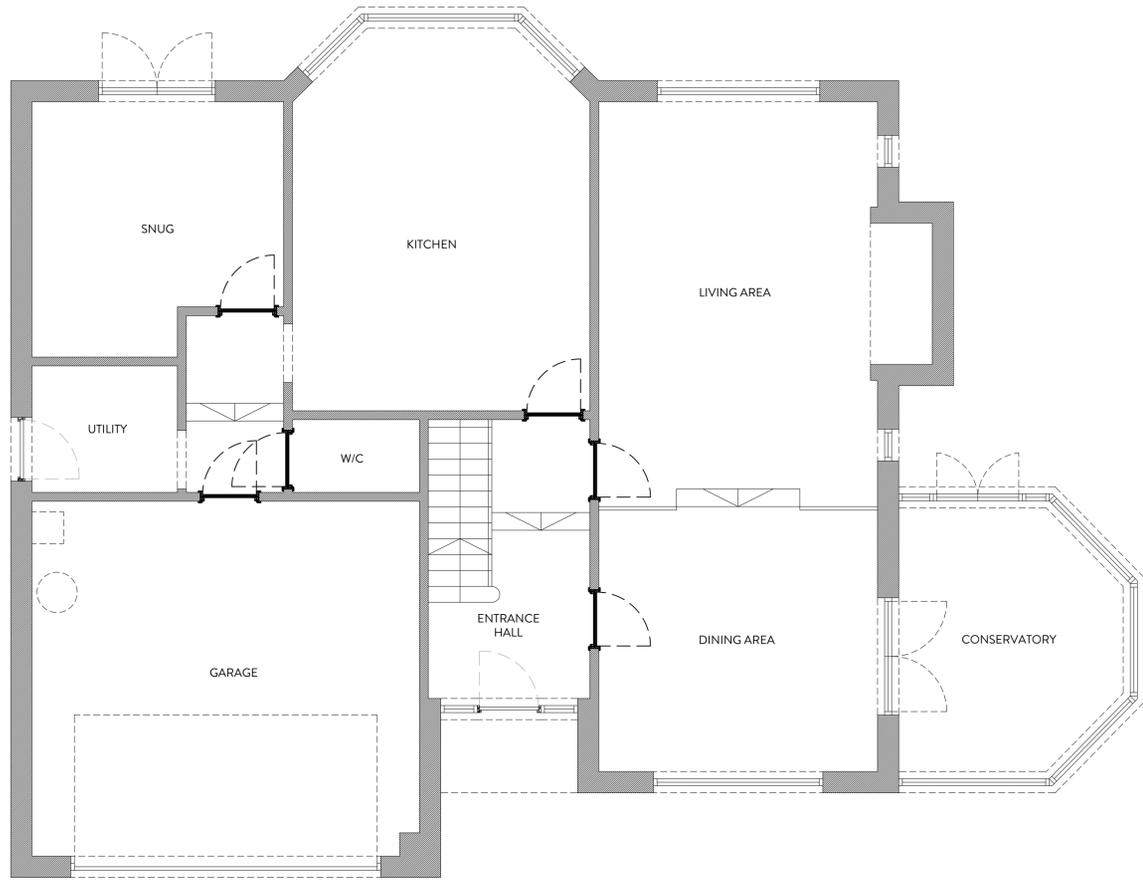

GROUND FLOOR PLAN  
1:50

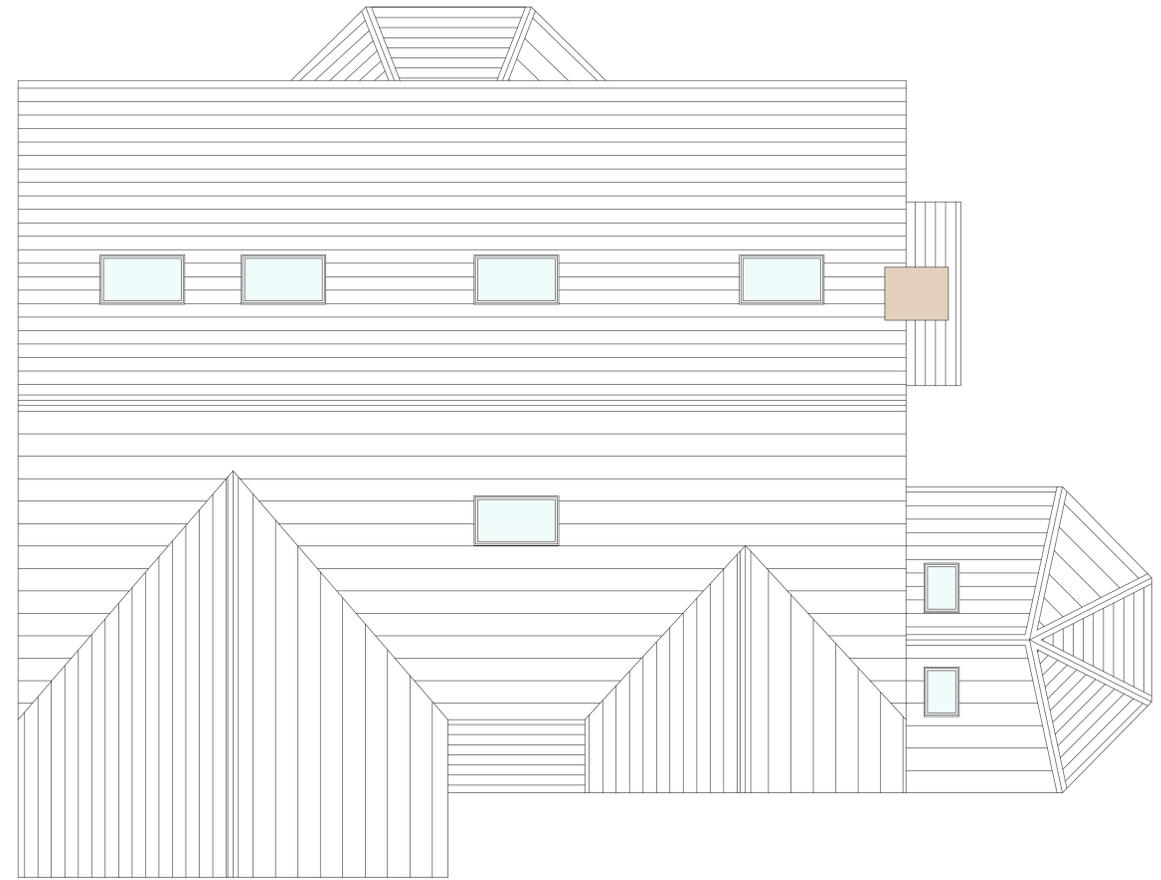

ROOF PLAN  
1:50



REVISION	DESCRIPTION	DATE	NOTES

<b>PLANNING DRAWING</b> <b>ORANGE DESIGN STUDIO.</b> ARCHITECTURAL PRACTICE hello@orangedesignstudio.co.uk 59A, Huddersfield Road, Mirfield, WF14 8AA orangedesignstudio.co.uk 01924 650930 <small>COPYRIGHT © ORANGE DESIGN STUDIO LIMITED</small>		<b>PROJECT TITLE</b> SUNNYBANK WOODS <b>DRAWING TITLE</b> EXISTING GA <small>SCALE</small> 1:100 <small>DRAWN</small> EG <small>CHECKED</small> JH <small>PROJECT REFERENCE</small> ODS 25/1062 <small>PAPER SIZE</small> A1 <small>DWG NUMBER</small> (EX)001 <small>DATE</small> 05/09/25 <small>REVISION</small> / <small>CLIENT</small> MR NAZIR	
--	--	--	--