




Close boarded timber fencing to perimeter

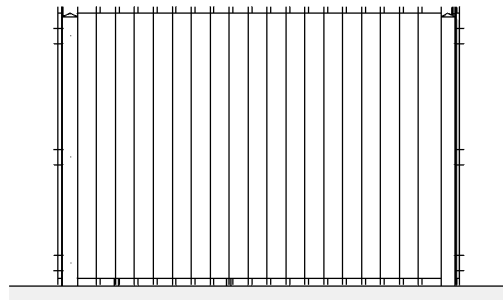


**FRONT**  
1 : 50

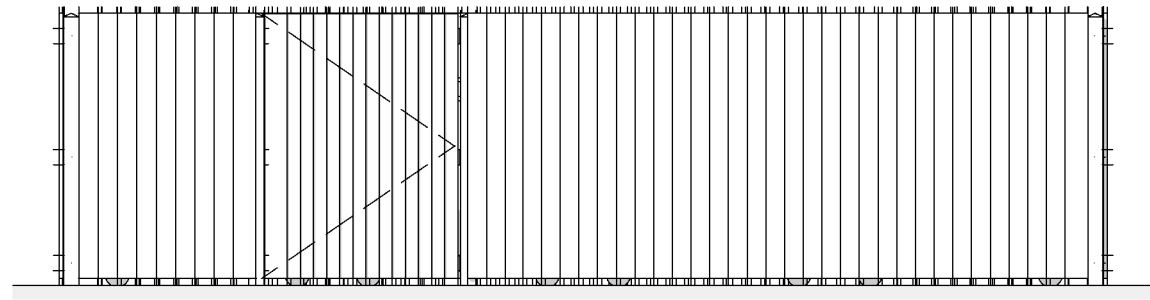


**SIDE 1**  
1 : 50

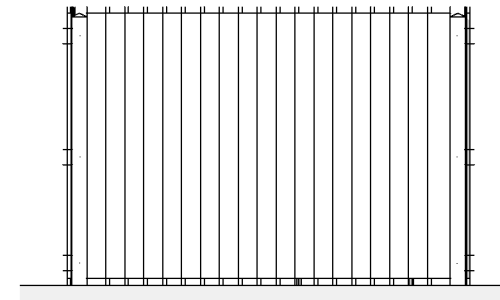


**REAR**  
1 : 50

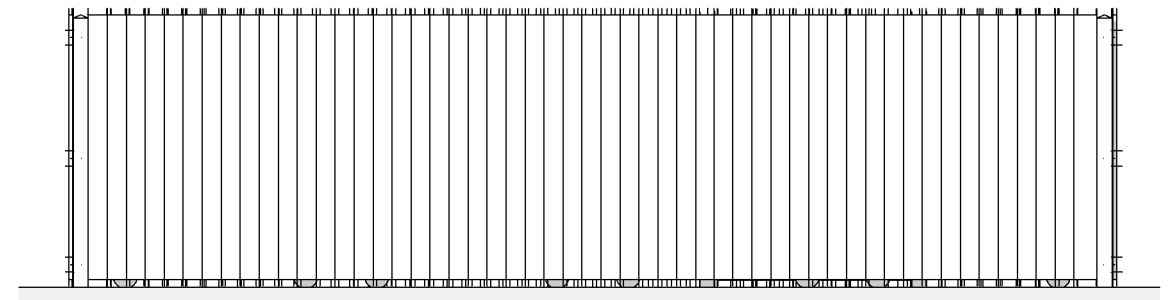

**SIDE 2**  
1 : 50

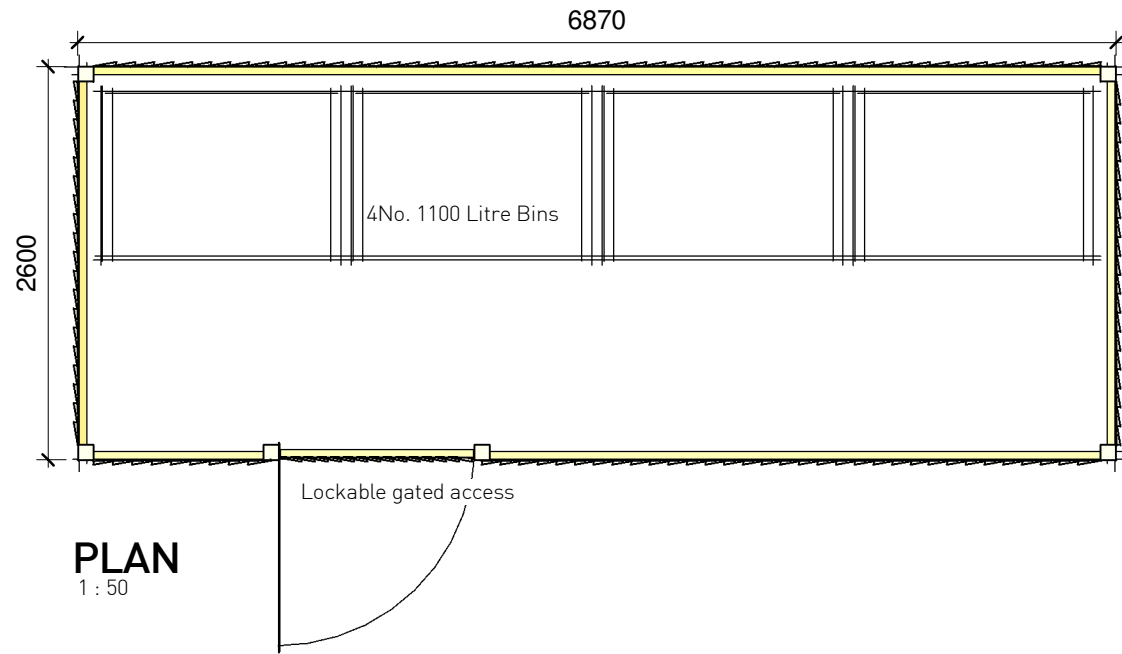

**PLAN**  
1 : 50

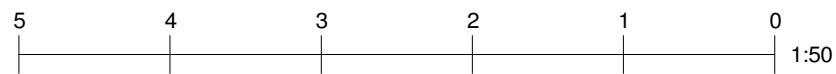

A	Bin sizes changed to meet Councils requirements	27/02/26
Rev.	Description	Date

**WHITECHAPEL - CLECKHEATON**



**BIN STORE**

Dwg No. H24-WC - 015 Rev. A  
Drawn/Checked: NF  
Scale @ A3 : 1 : 50  
Date: 07/10/2025  
Client: N/A

