



SOUTH EAST ELEVATION - 1:100





NORTH EAST ELEVATION - 1:100




NORTH WEST ELEVATION - 1:100




SOUTH WEST ELEVATION - 1:100

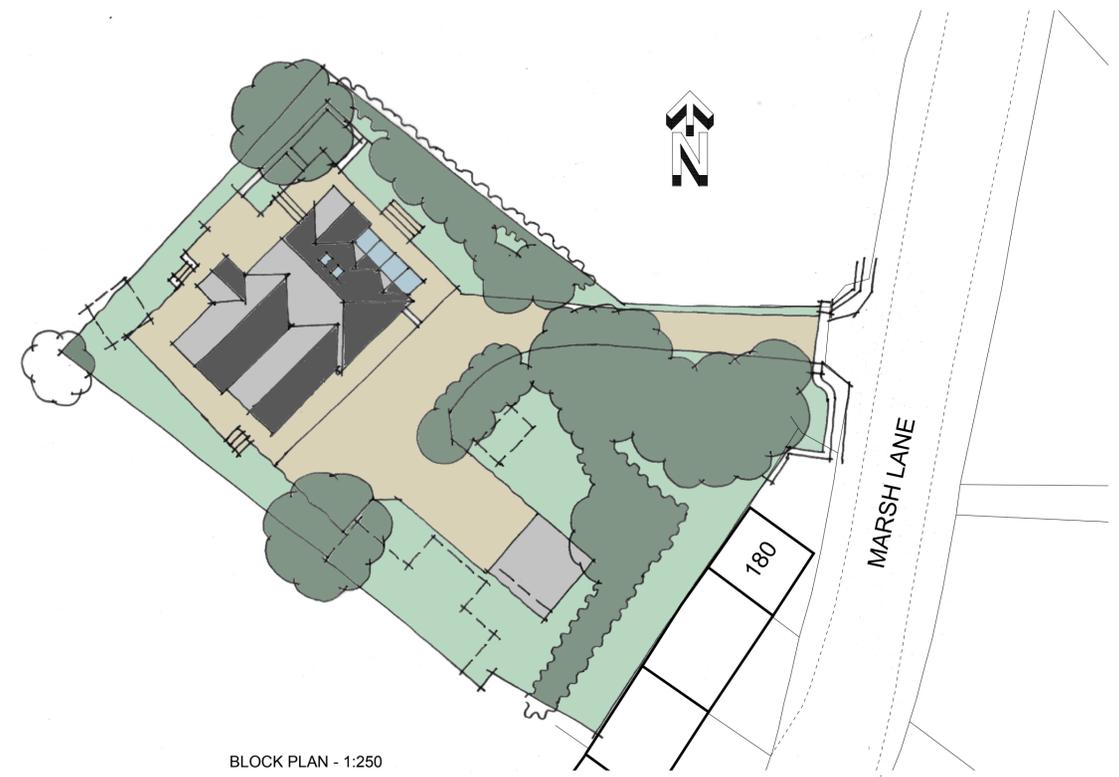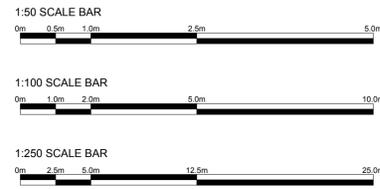

BLOCK PLAN - 1:250

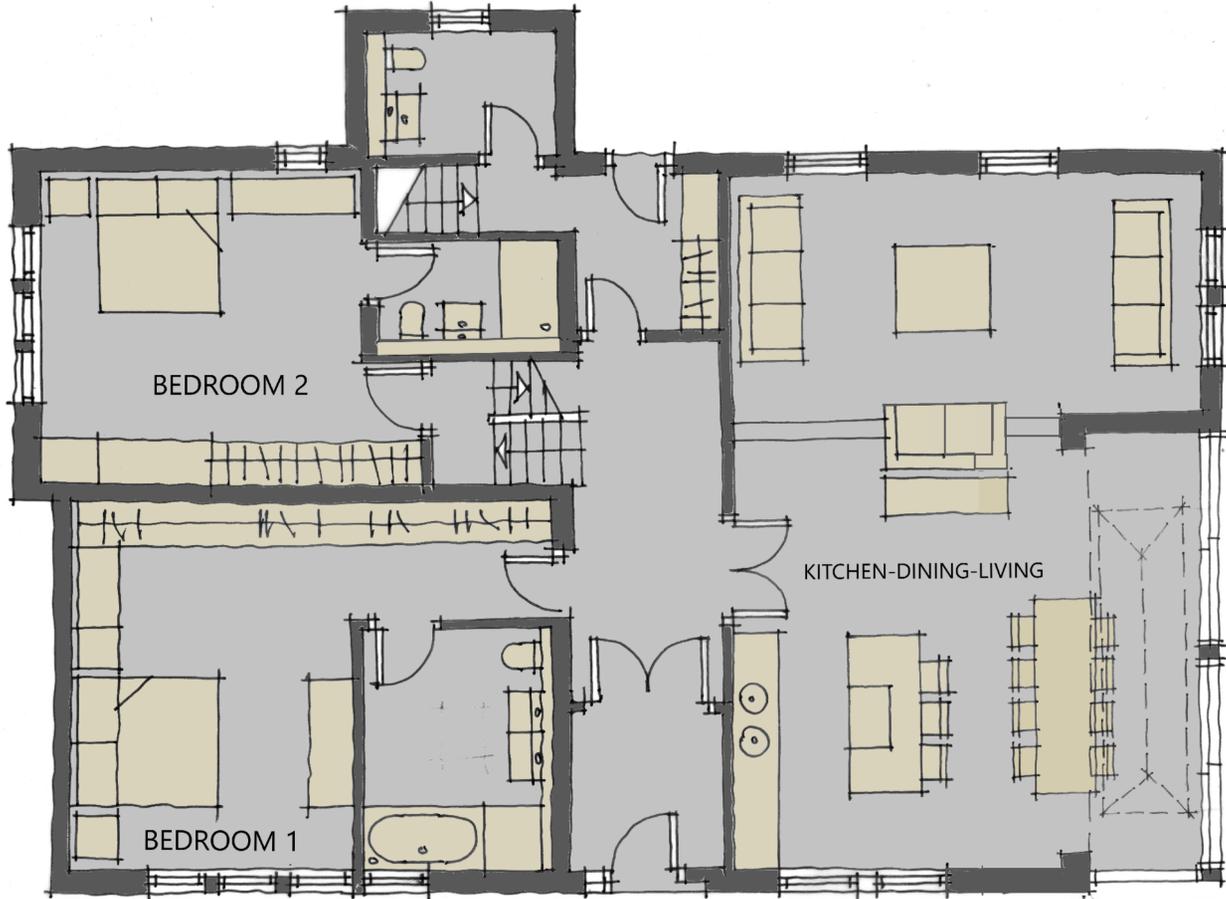

GROUND FLOOR PLAN - 1:50

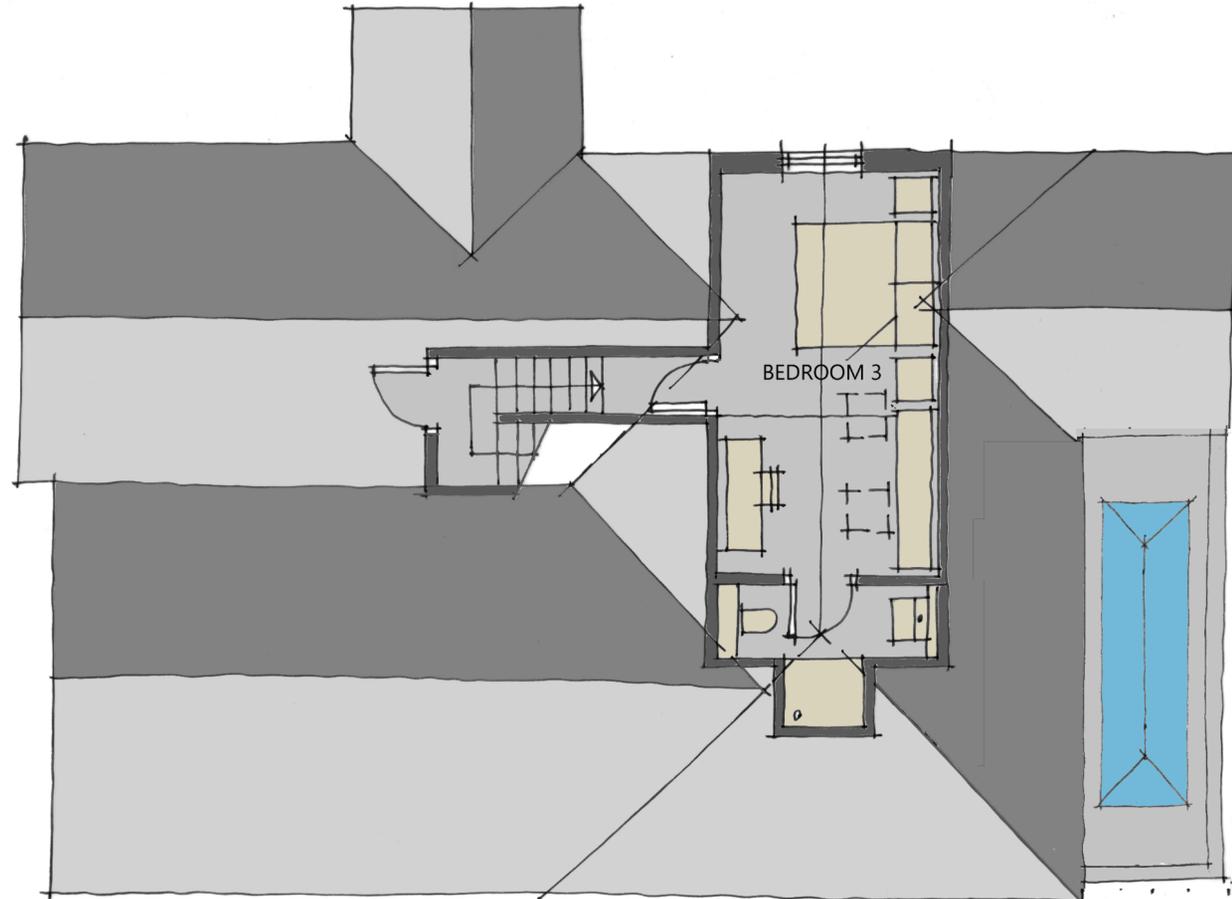

FIRST FLOOR PLAN - 1:50



CLIENT  
MRS SHEPHERD

PROJECT  
178 MARH LANE, SHEPLEY, HD8 8AY

DRAWING TITLE  
GA DRAWING - PROPOSED

JOB NO	DRG NO	REV	SCALE @ A1	DATE
WHPR 22/0027	03	D	AS	17 01 23

This drawing is the property and copyright of WHP Residential Ltd, Shepley, Huddersfield  
Tel: 01484 602377, Fax: 01484 602323, email: enquiries@walthorninstall.co.uk  
and must not be amended or reproduced without written consent.  
Do not scale. Use only figured dimensions, and report any anomalies.