




1 Site Location Plan
1 : 1250

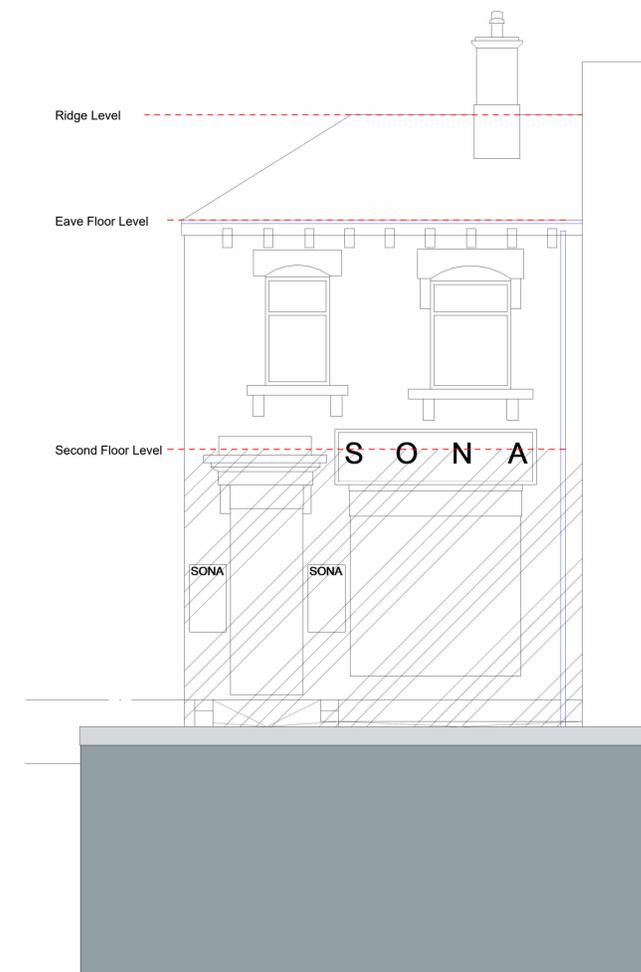

2 South Elevation, Entrance
1 : 50




3 East Elevation, Second Floor only
1 : 50

Blacker Road North


Bay Hall Common Rd



4 Existing Ground Floor with Street View
1 : 50

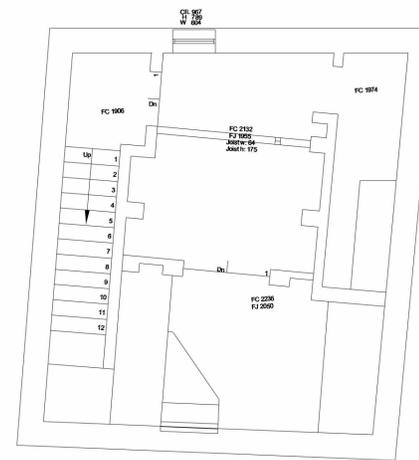

5 Existing Basement Floor
1 : 50

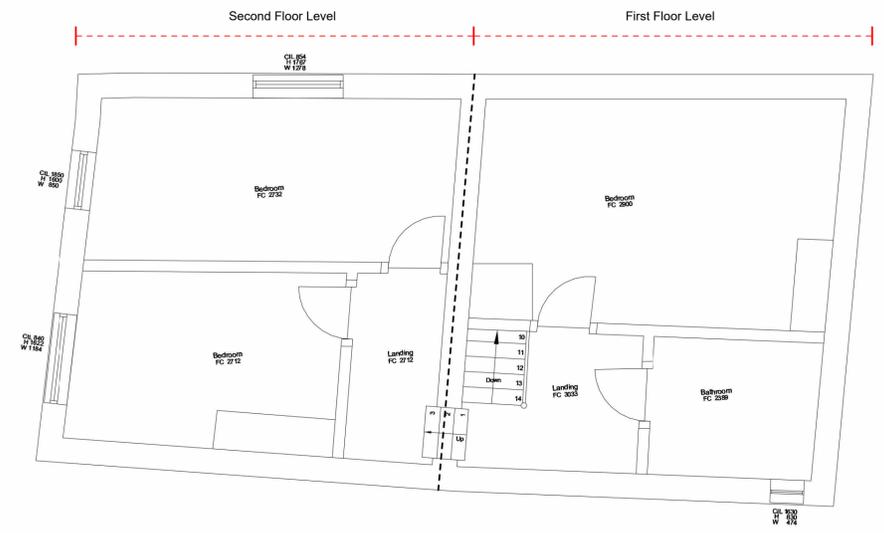

6 Existing First and second Floor
1 : 50

revision date drawn description

Notes -
Do not scale from drawings unless by agreement with architect. Use figured dimensions only. Check all dimensions on site prior to commencing the works. Drawing to be read in conjunction with other relevant consultant information.

This drawing is the copyright of DC-Collective Ltd and must not be copied or reproduced in part, or in whole, without the express permission of the architect. Drawing to be read in conjunction with specification.



Site Location Plan, Existing Plans, Elevations

Dr N Saleem
33 Bay Hall Common Rd

FOR PLANNING

DC-21_001
number

1:50 @ A1
scale

-
revision

JC
drawn

D C COLLECTIVE

