
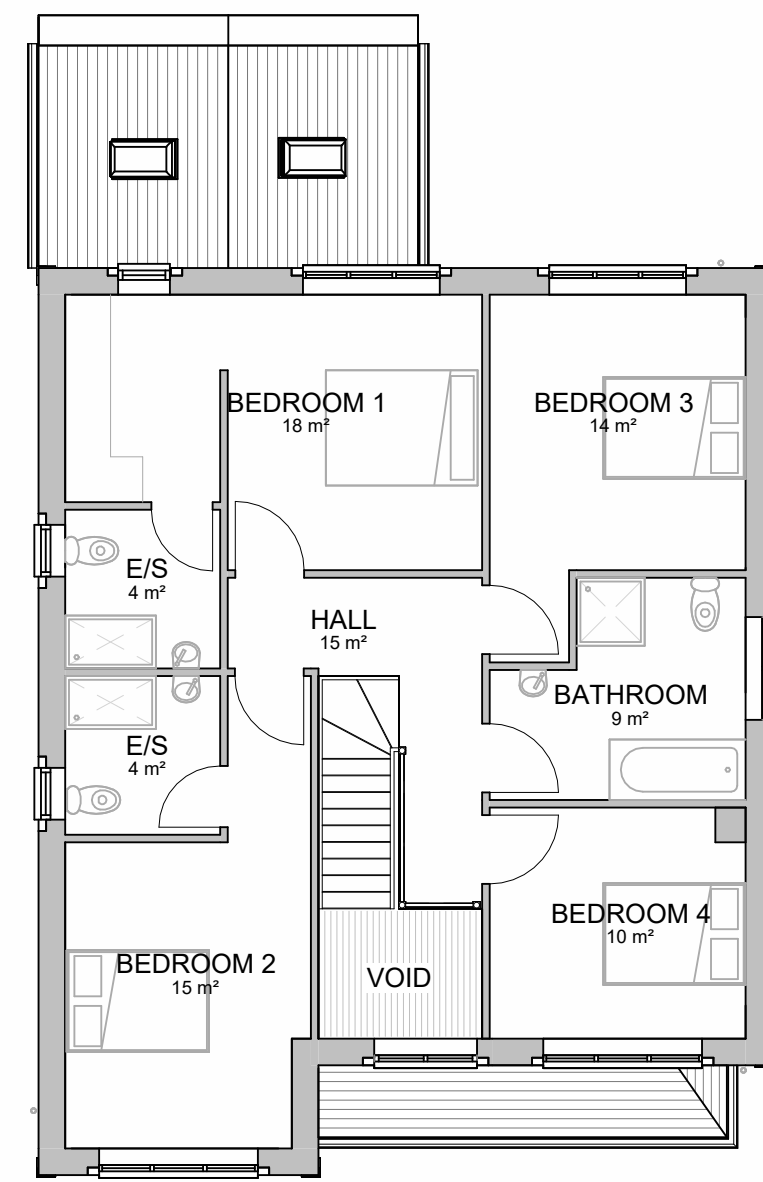




Ground Floor

1 : 100

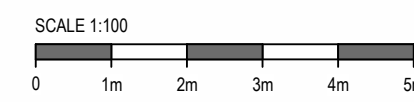


First Floor

1 : 100

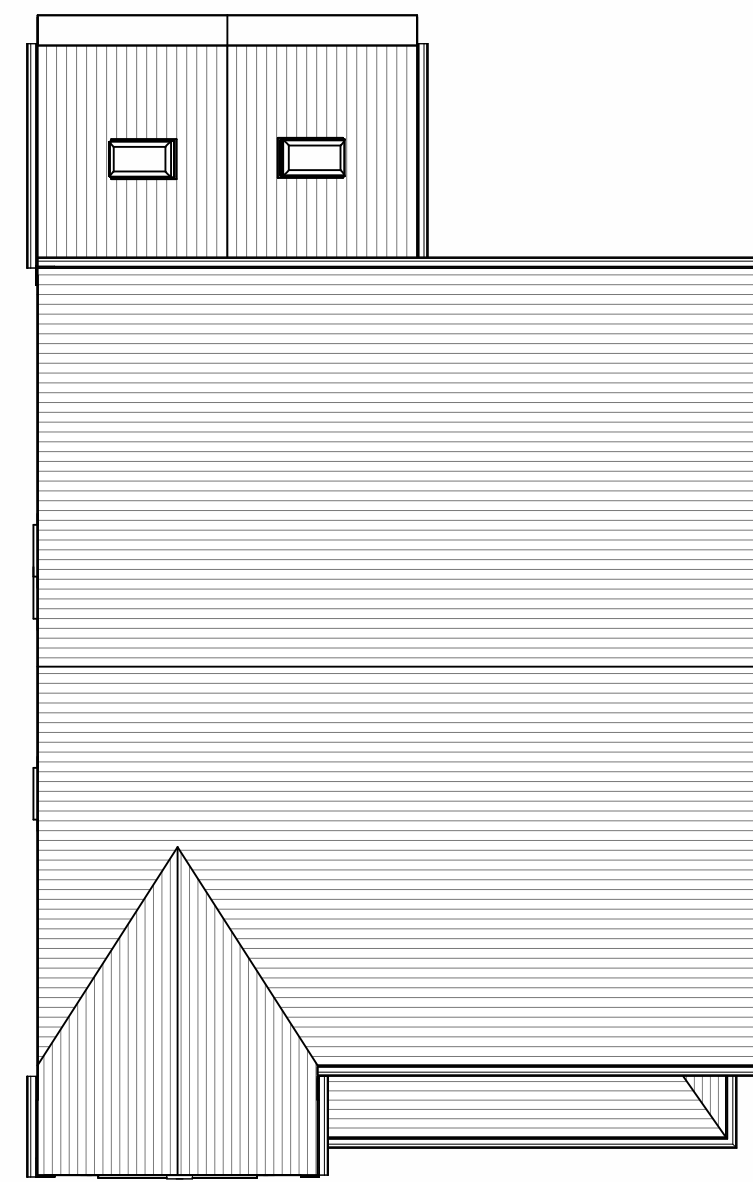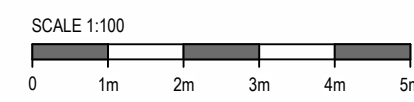

Roof Plan

1 : 100

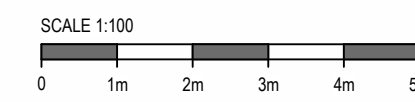

CLIENT

Shaun Rogerson

PROJECT

Land off Wellands Lane,
Scholes,
Cleckheaton,
BD19 6EY


DRAWING TITLE

Plot 2 - Plans and Elevations

STATUS



S4 - Planning

| Proj Ref | Origin | Zone | Level | Type | Role | Num | Status | Rev |
|----------|---------|------------|----------|--------|------|--------|--------|-----|
| 17041 | BAS | -00 | -XX | -DR | -A | -20100 | S4 | - |
| Sheet | Scale | Issue Date | Drawn by | Ckd by | | | | |
| A1 | 1 : 100 | 23-07-24 | AB | CB | | | | |

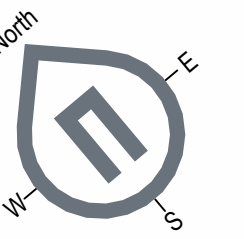



Proposed North East Elevation

1 : 100

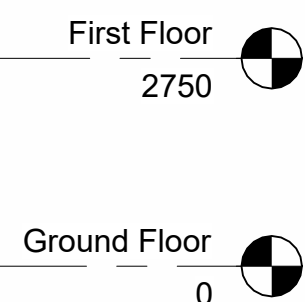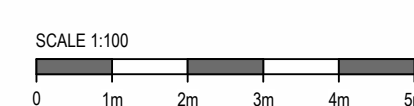




Proposed North West Elevation

1 : 100

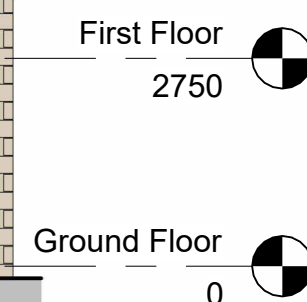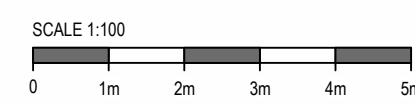



Proposed South West Elevation

1 : 100

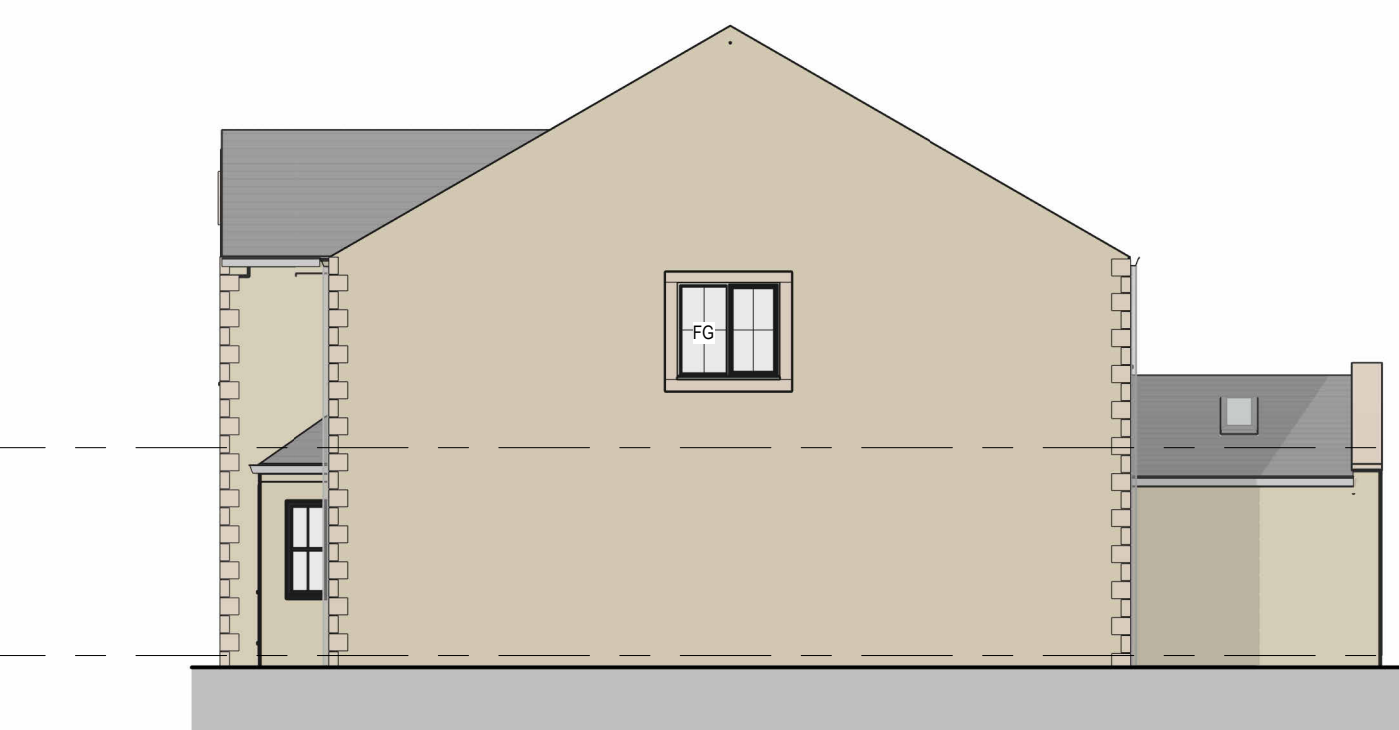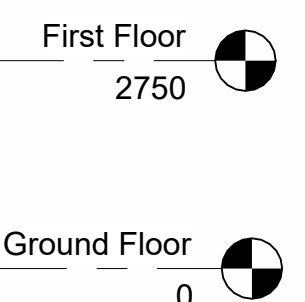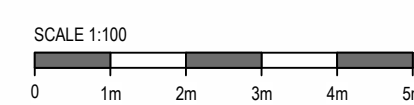

Proposed South East Elevation

1 : 100

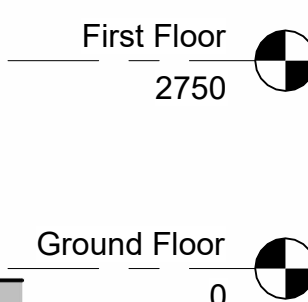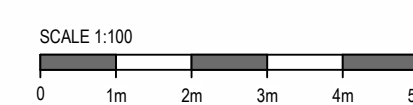

| REV | DESCRIPTION | DATE | DRAWN |
|-------------------------------|-------------|------|-------|
| ISSUE/REVISION HISTORY | | | |



Unit 8, Victoria Spring Business Park
Levensage, West Yorkshire WF15 8BU

NOTES

Do not scale from this drawing. Only figured dimensions are to be taken from this drawing. Contractor must verify all dimensions on site before commencing any work or shop drawings. Report any discrepancies to the architect before commencing work. If this drawing exceeds the quantities taken in any way the architects are to be informed before the work is initiated. Work within the Construction (Design & Management) Regulations 2015 is not to start until a Health and Safety Plan has been produced. This drawing is copyright and must not be reproduced without consent of BAS Architects Ltd.

DRAWING STATUS/TYPE KEY

| | | | |
|----|-----------------|----|--------------|
| S0 | Feasibility | S2 | Sketch |
| L | Landscape | D4 | Construction |
| S4 | Planning | Z | Marketing |
| B | Building Survey | B3 | As Built |
| D2 | Tender | Z | Tenant |
| OS | Ordnance Survey | | |