




1 GROUND FLOOR PLAN AS EXISTING
SCALE 1:50

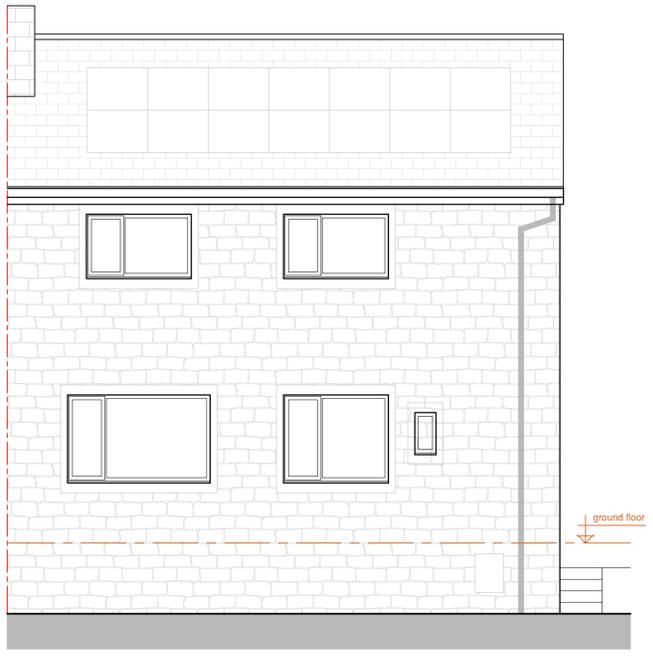

2 SOUTH ELEVATION AS EXISTING
SCALE 1:50

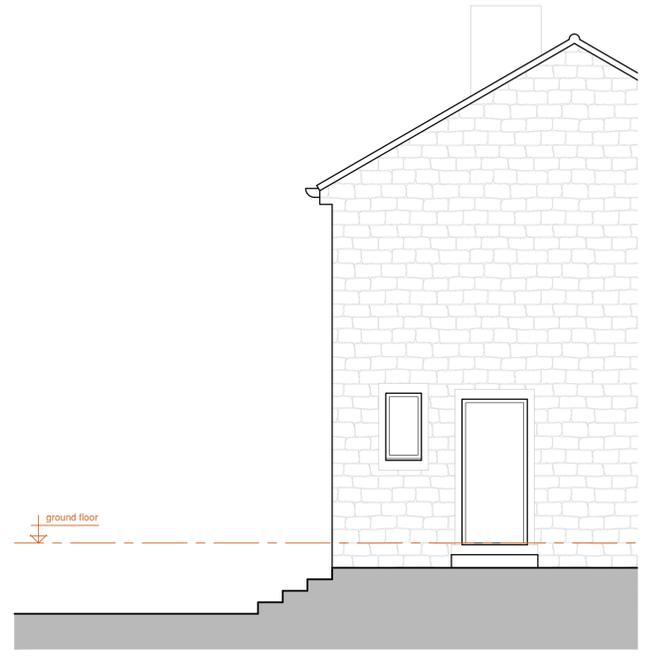

3 EAST ELEVATION AS EXISTING
SCALE 1:50

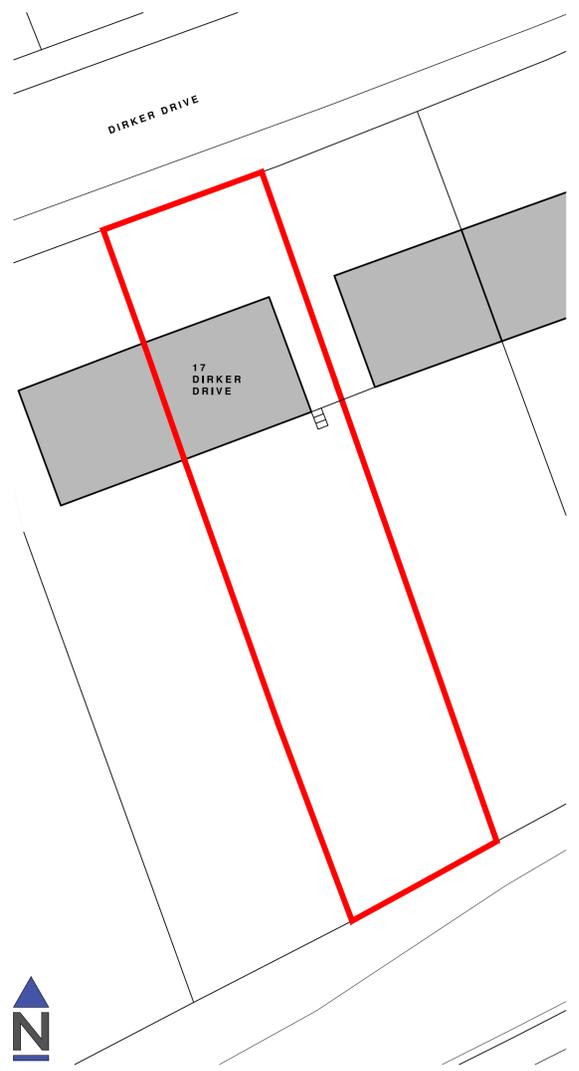

4 SITE BLOCK PLAN AS EXISTING
SCALE 1:200



5 SITE LOCATION PLAN
SCALE 1:1250

6 MATERIALS SCHEDULE
AS EXISTING

| | |
|---------|---------------------------------|
| WALLS | NATURAL STONE |
| ROOF | CONCRETE TILE PITCHED ROOFS |
| WINDOWS | UPVC DOUBLE GLAZED WINDOW UNITS |
| DOORS | UPVC DOUBLE GLAZED DOOR UNITS |