



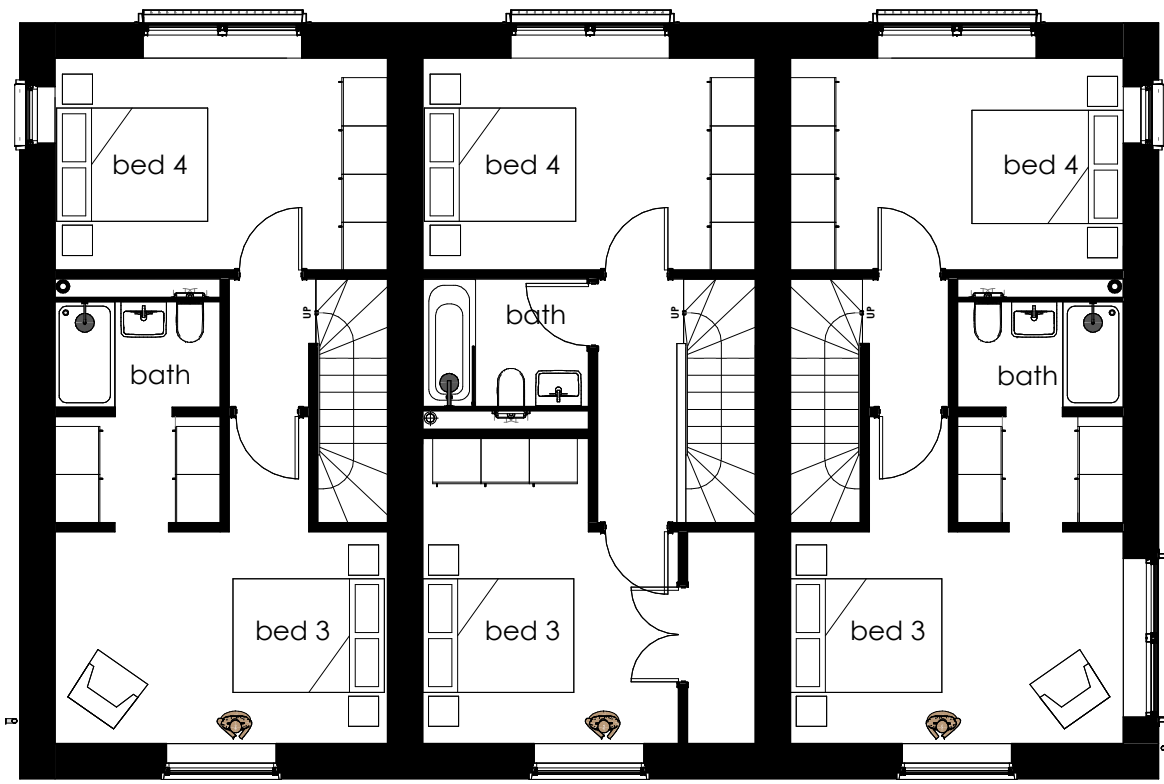

type 4a

2


1 : 100

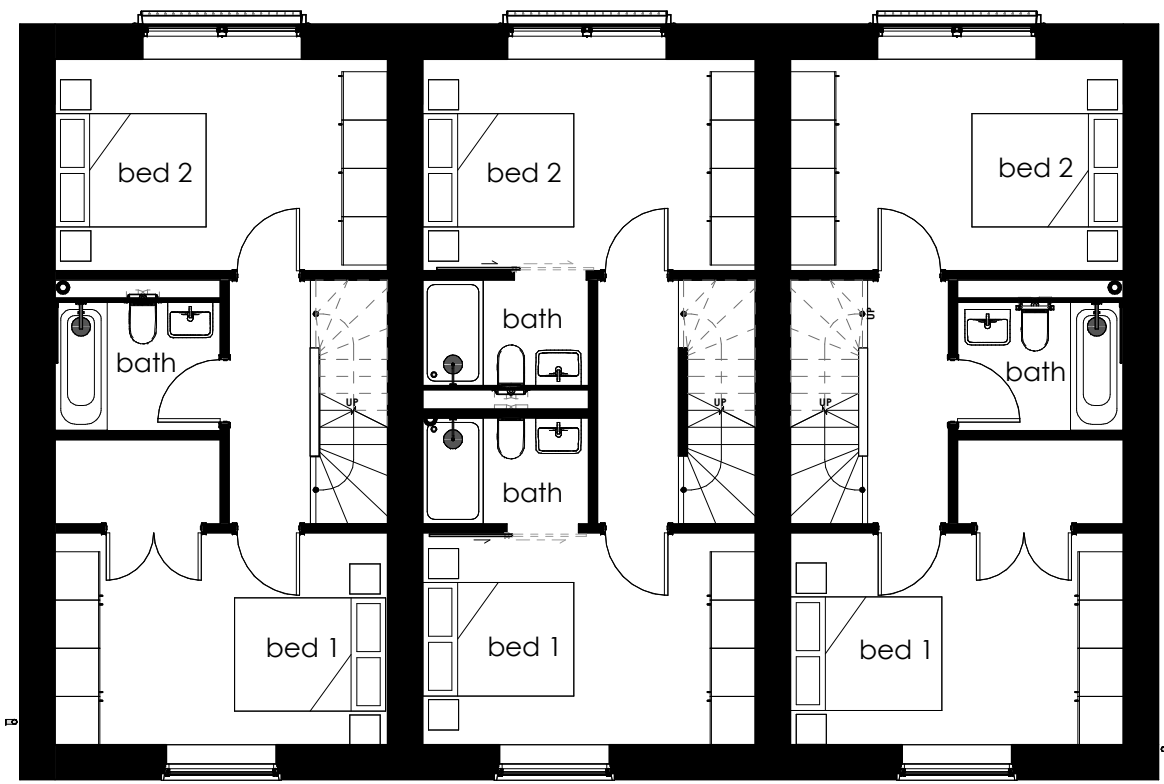

type 4a

1

1 : 100

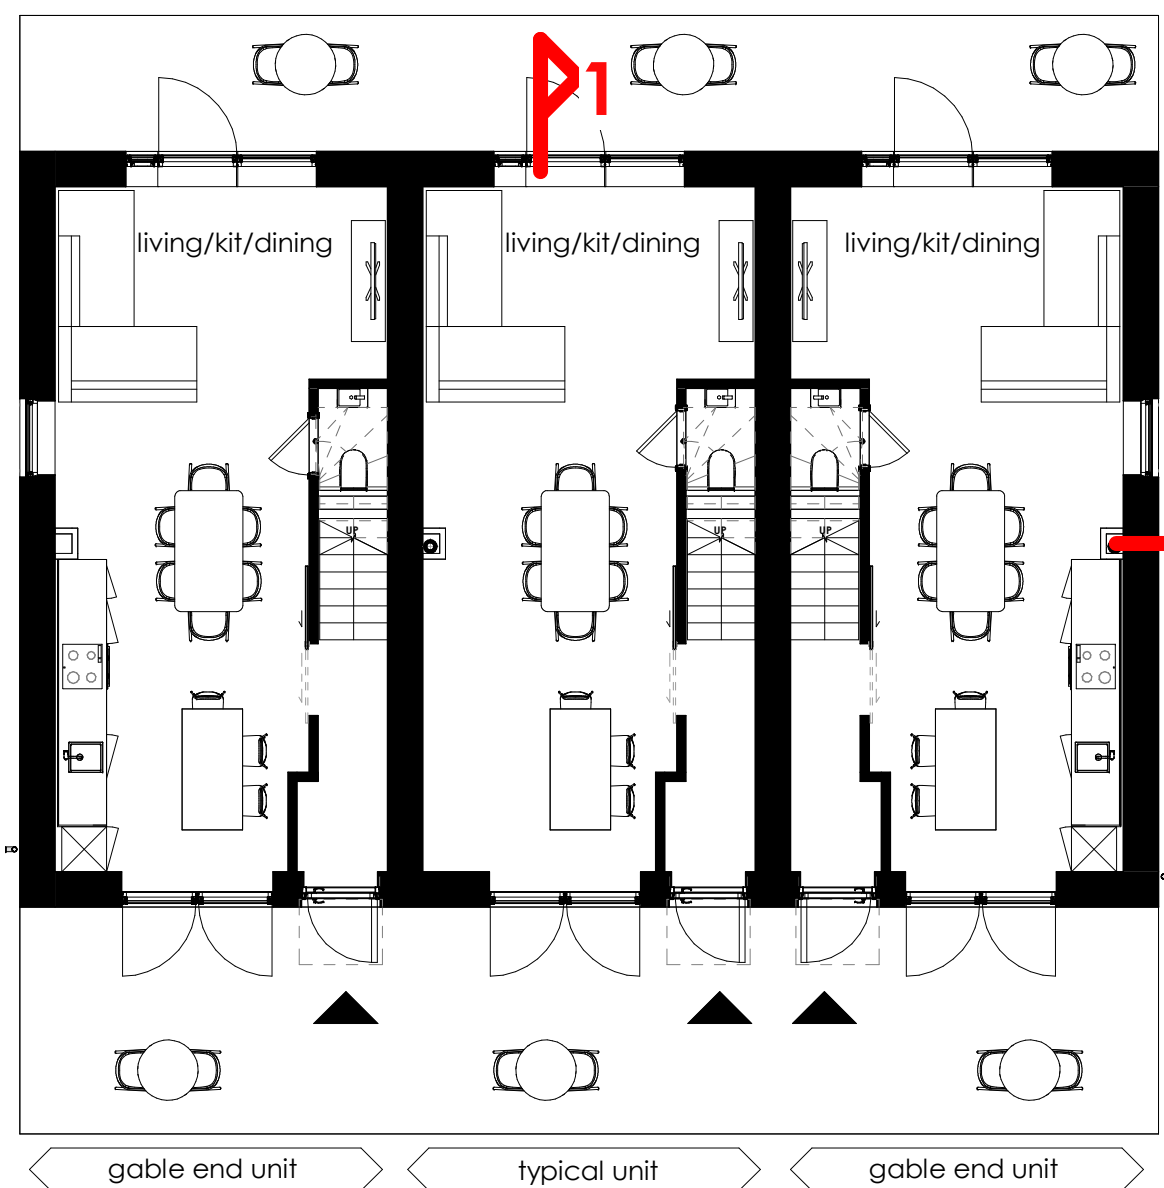

type 4a


G

1 : 100

type 4a

type 4a

type 4a

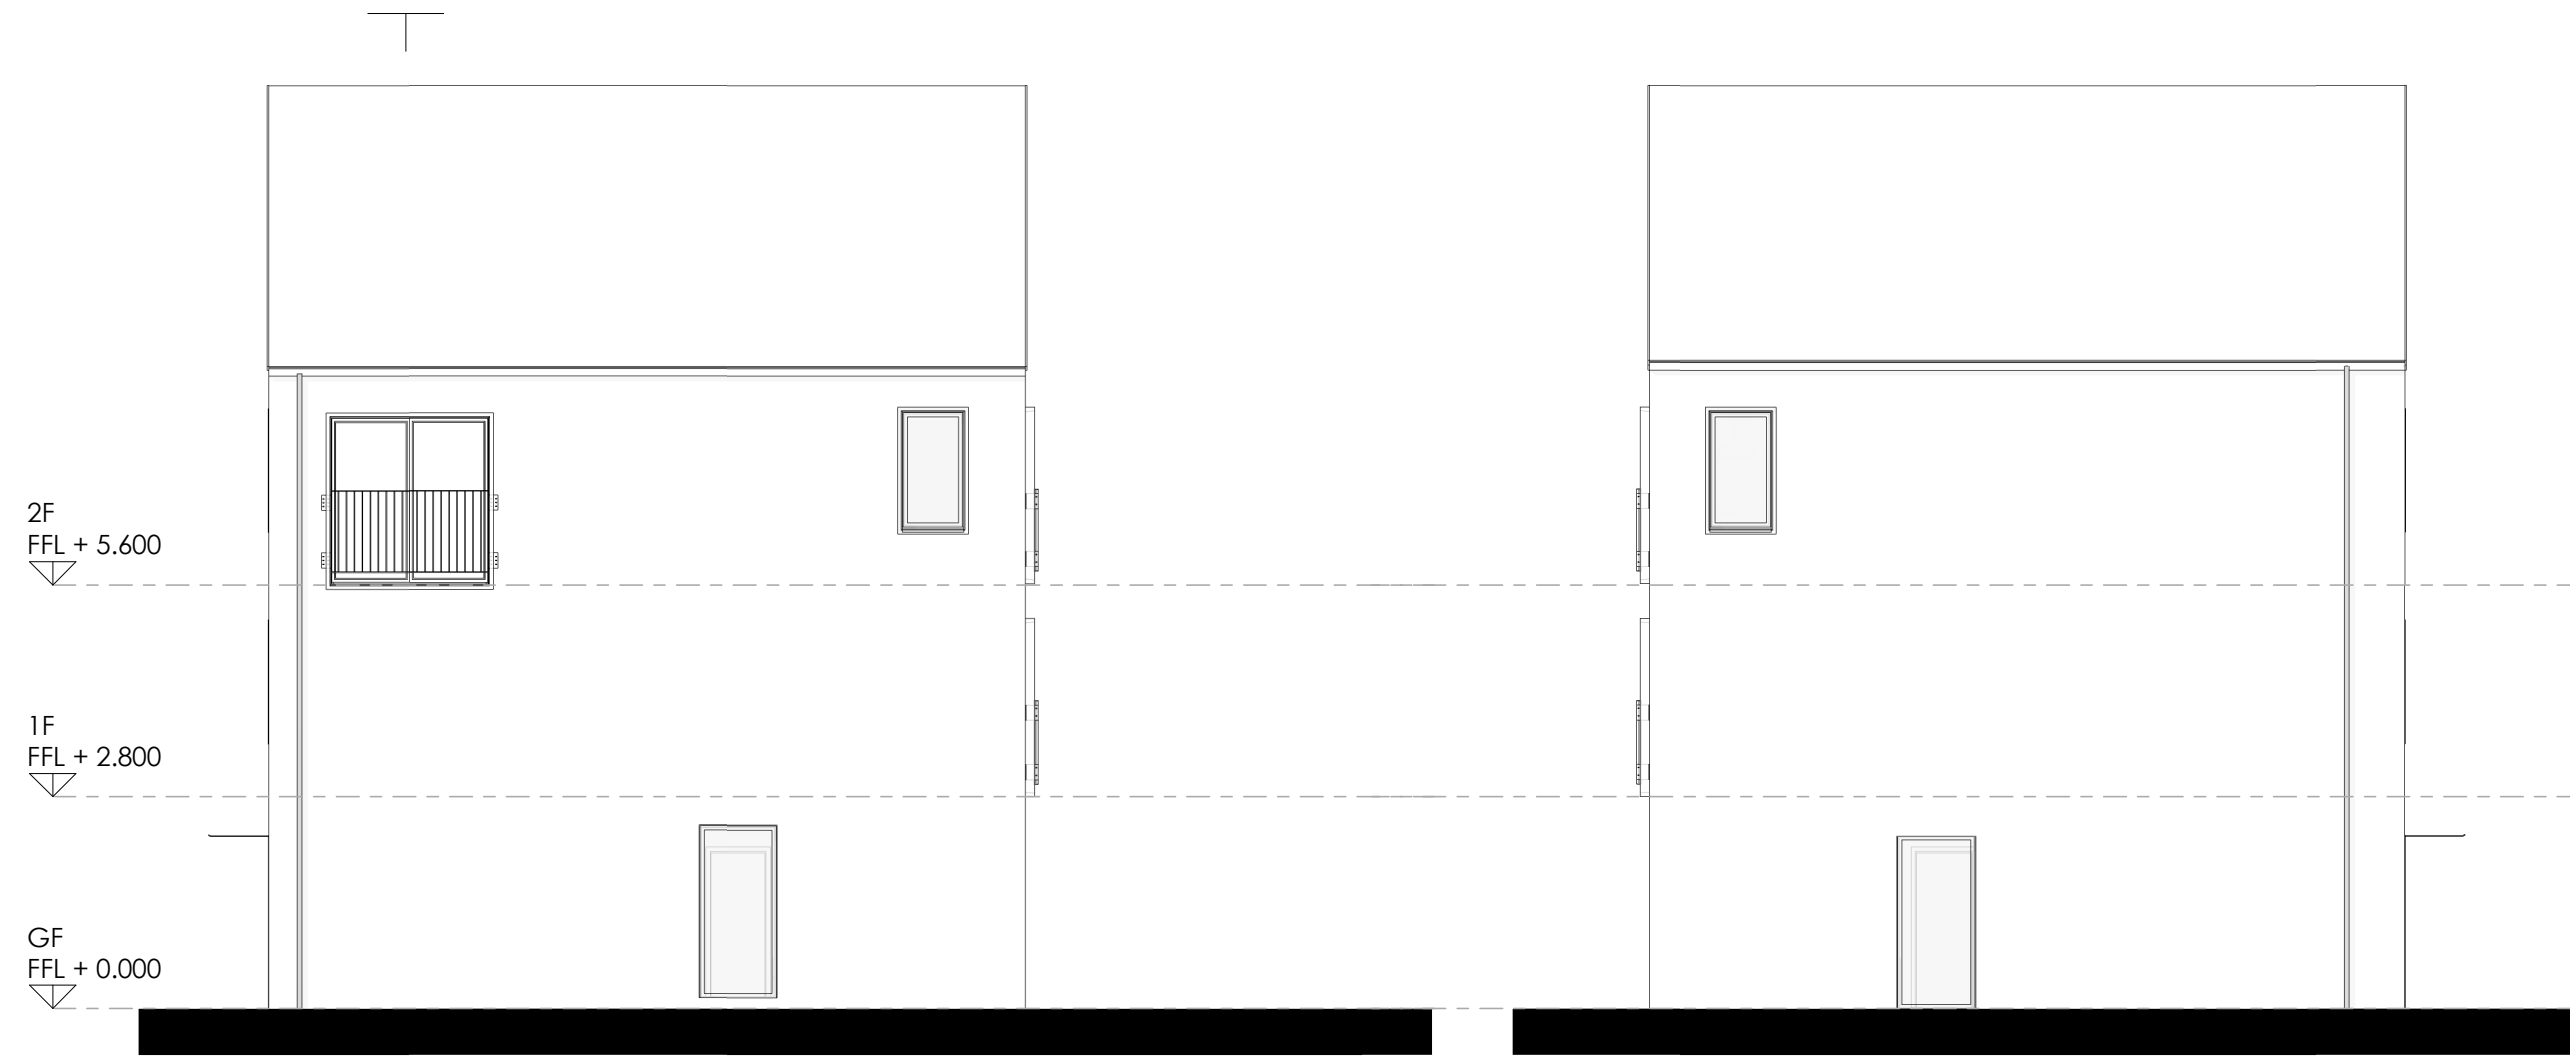

b - canalside north elevation

1 : 100

c - streetside side elevation

1 : 100



a - pasture side elevation

1 : 100


d - garden side elevation

1 : 100



section 1

1 : 100

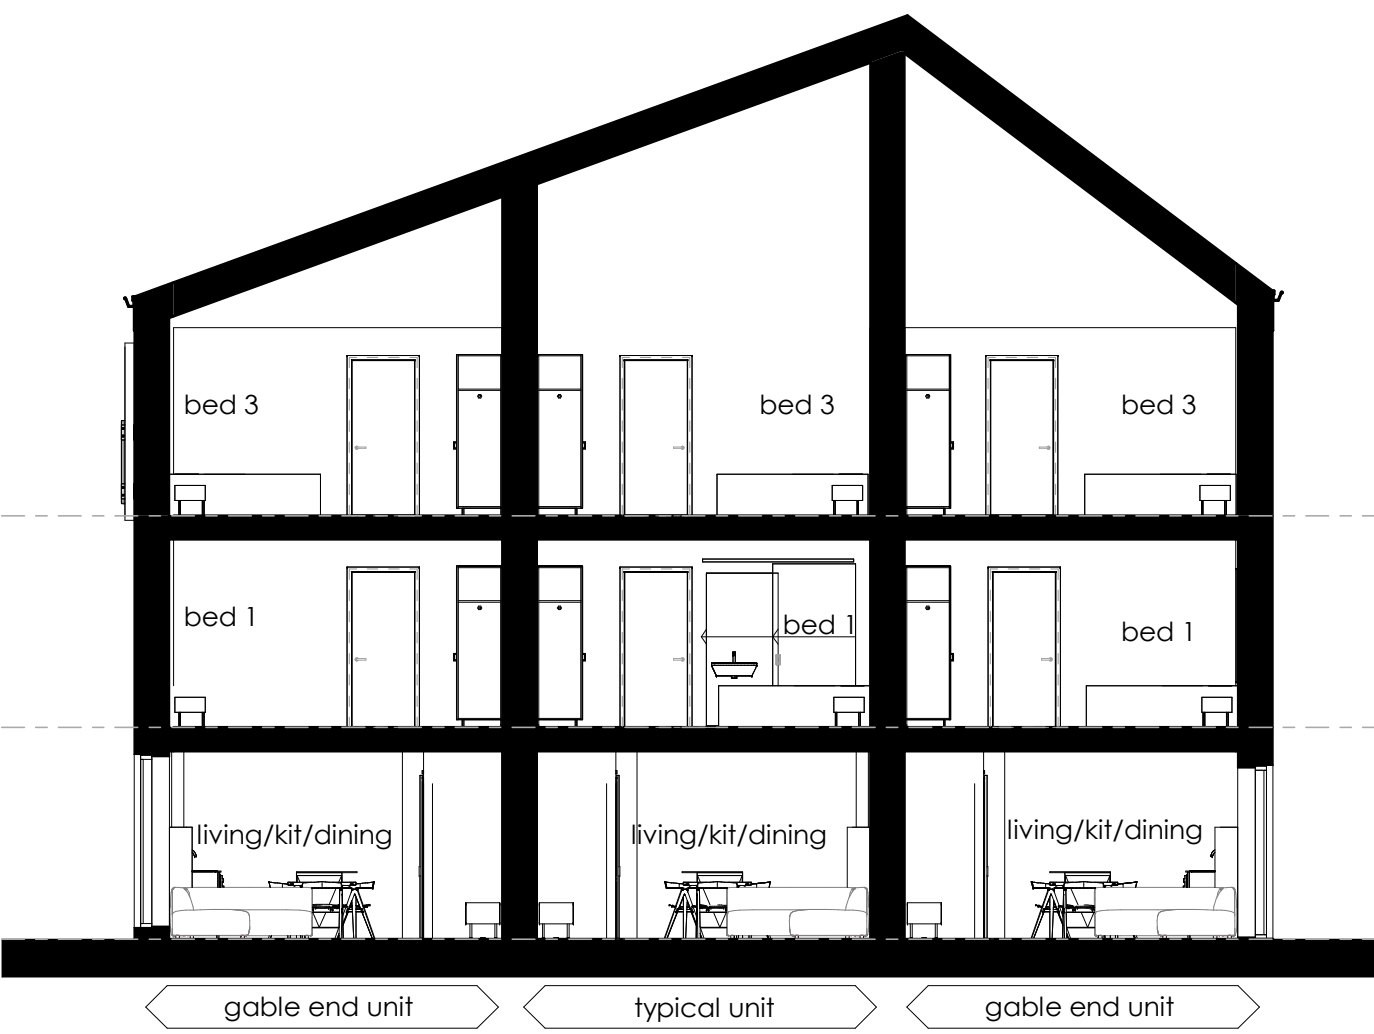


section 2

1 : 100

Areas

4 bed house
(gross internal floor area - including voids)

type 4a = 120 sq.m

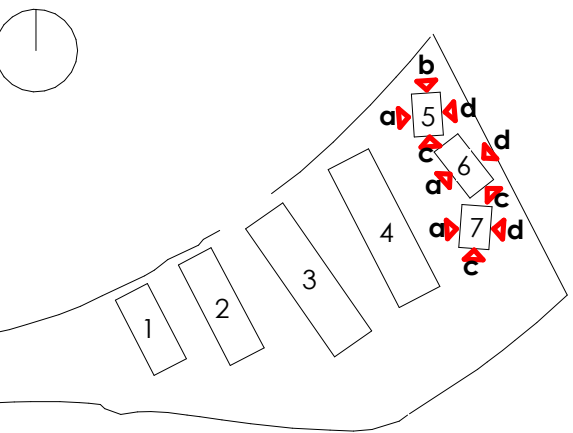

key plan