


type 3a

2

1 : 100



typical units continue

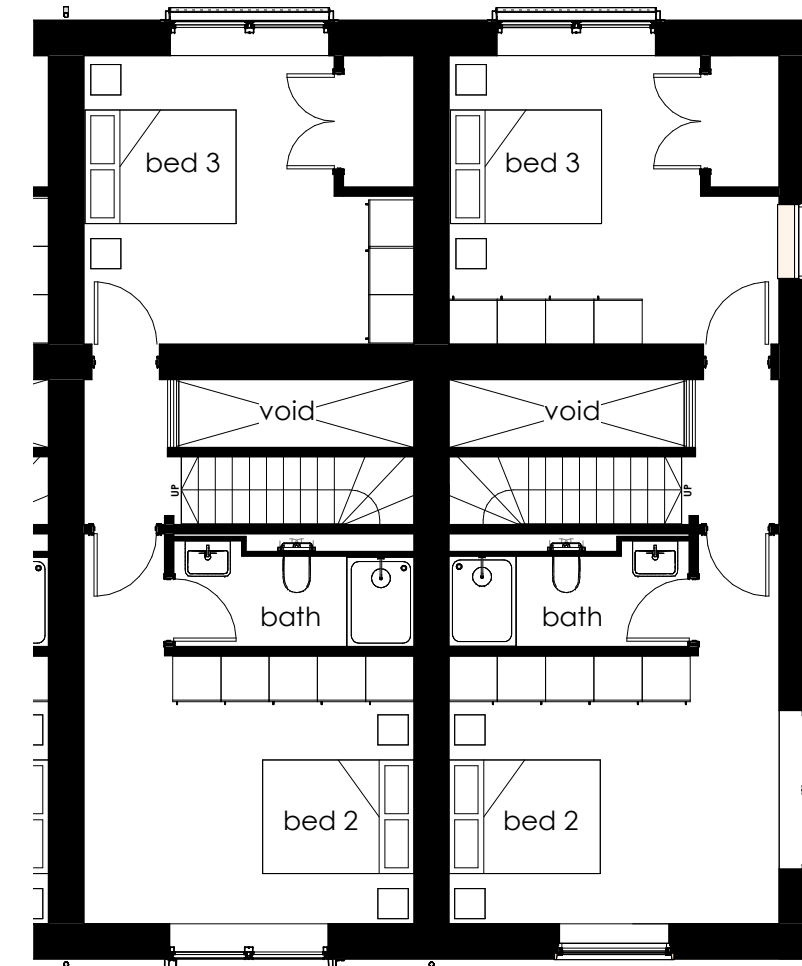


type 3a

type 2a


type 3a

1

1 : 100

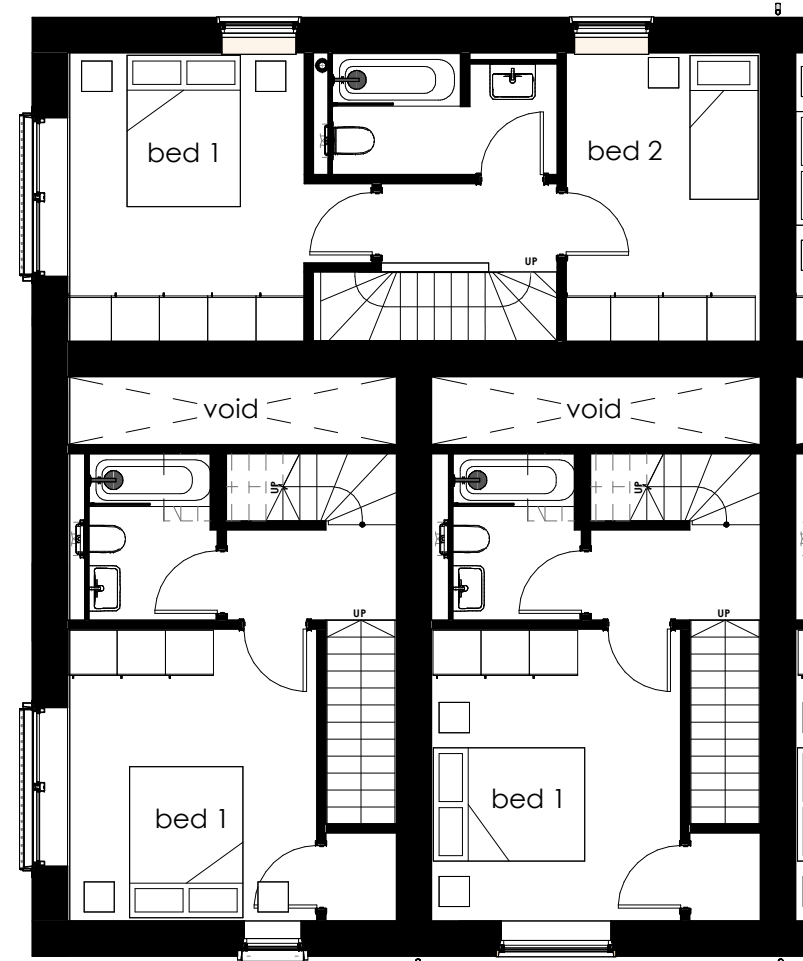

typical units continue

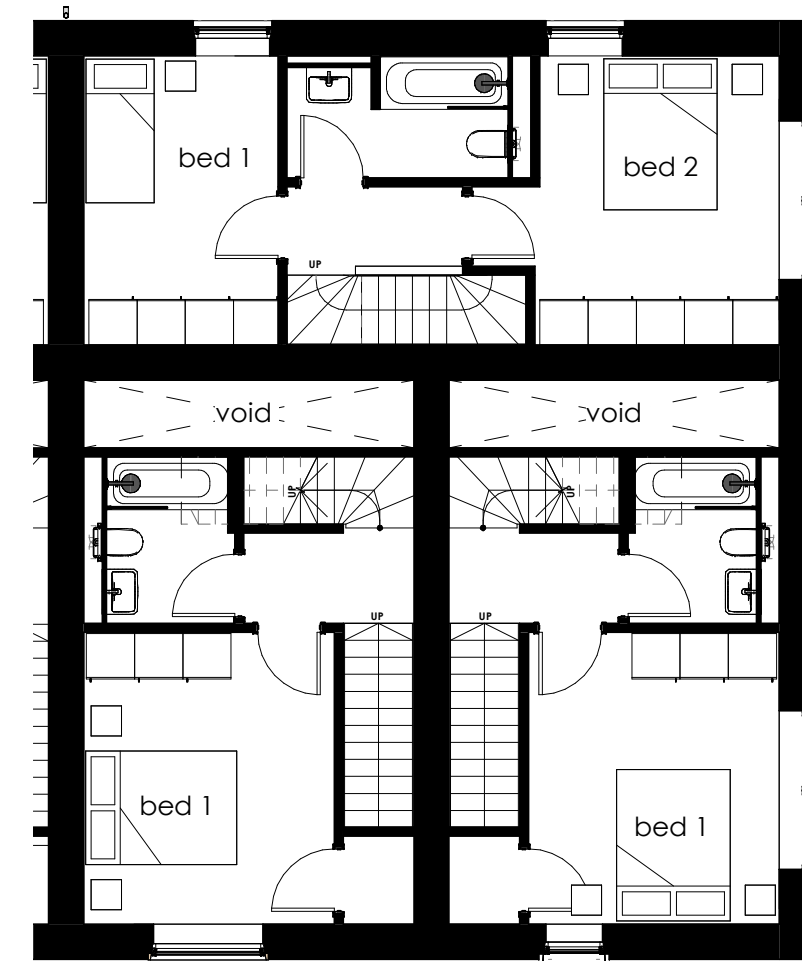

type 2a


type 3a

type 2a


type 3a

G

1 : 100

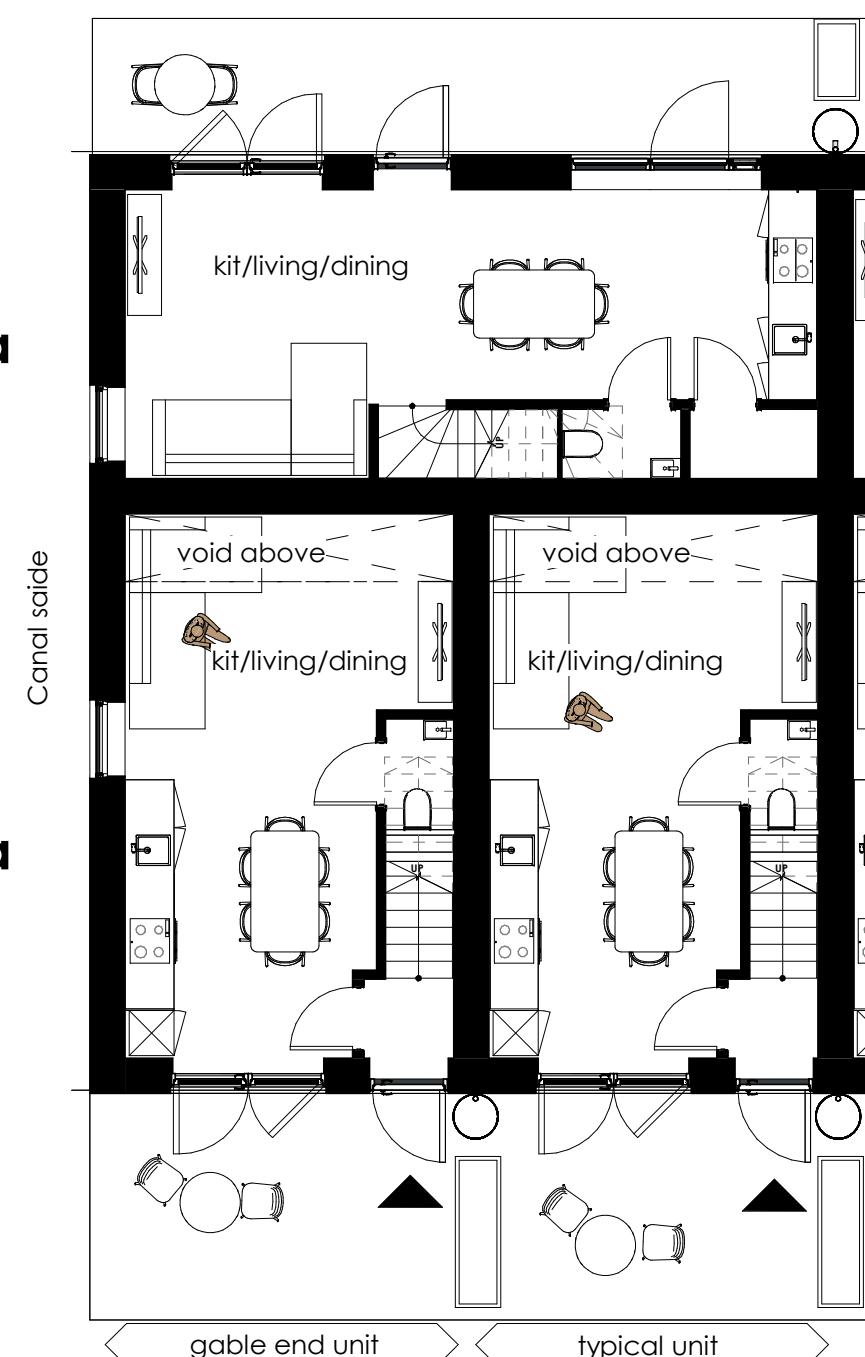

typical units continue

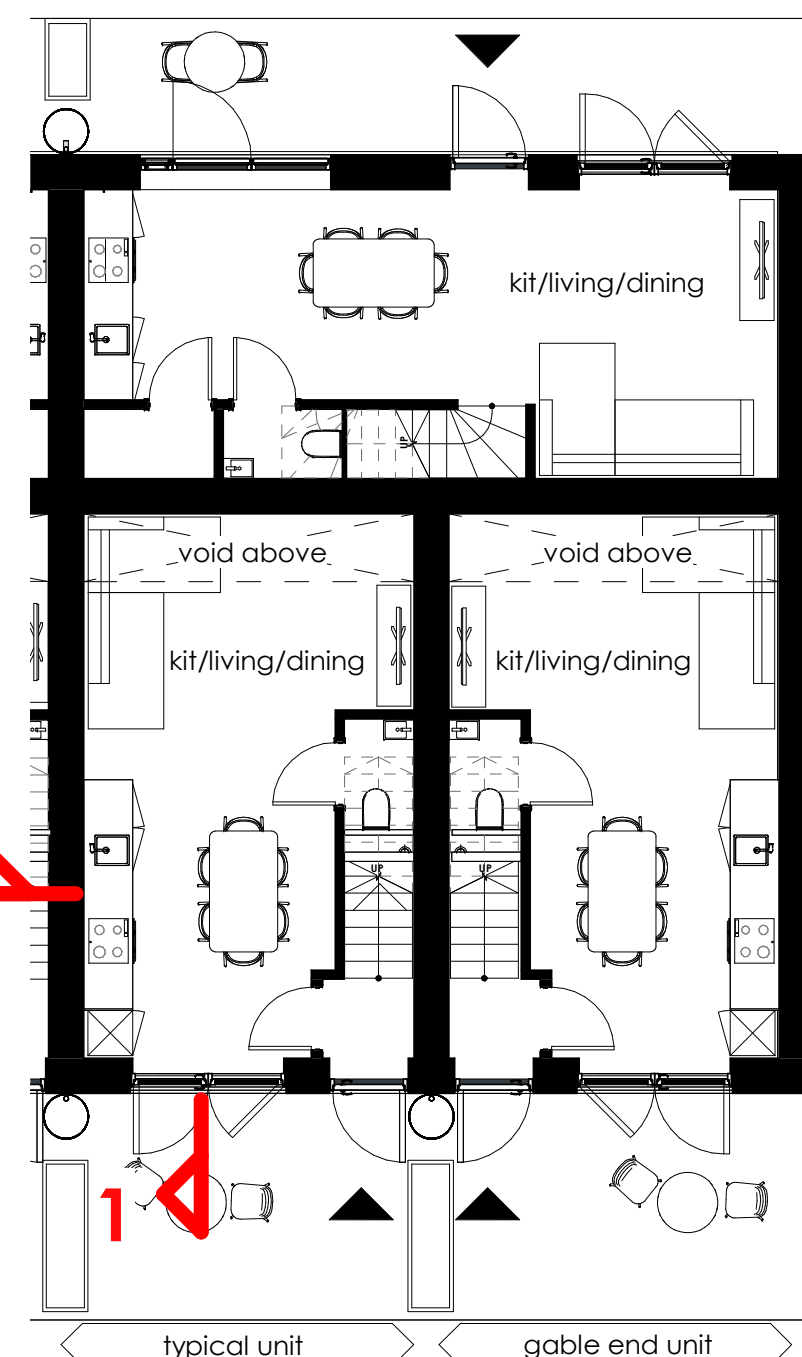

type 2a

type 3a

plans, elevations and sections



b - canalside north elevation

1 : 100

d - streetside south elevation

1 : 100




a - west elevation (type 3a)

1 : 100




c - east elevation (type 2a)

1 : 100

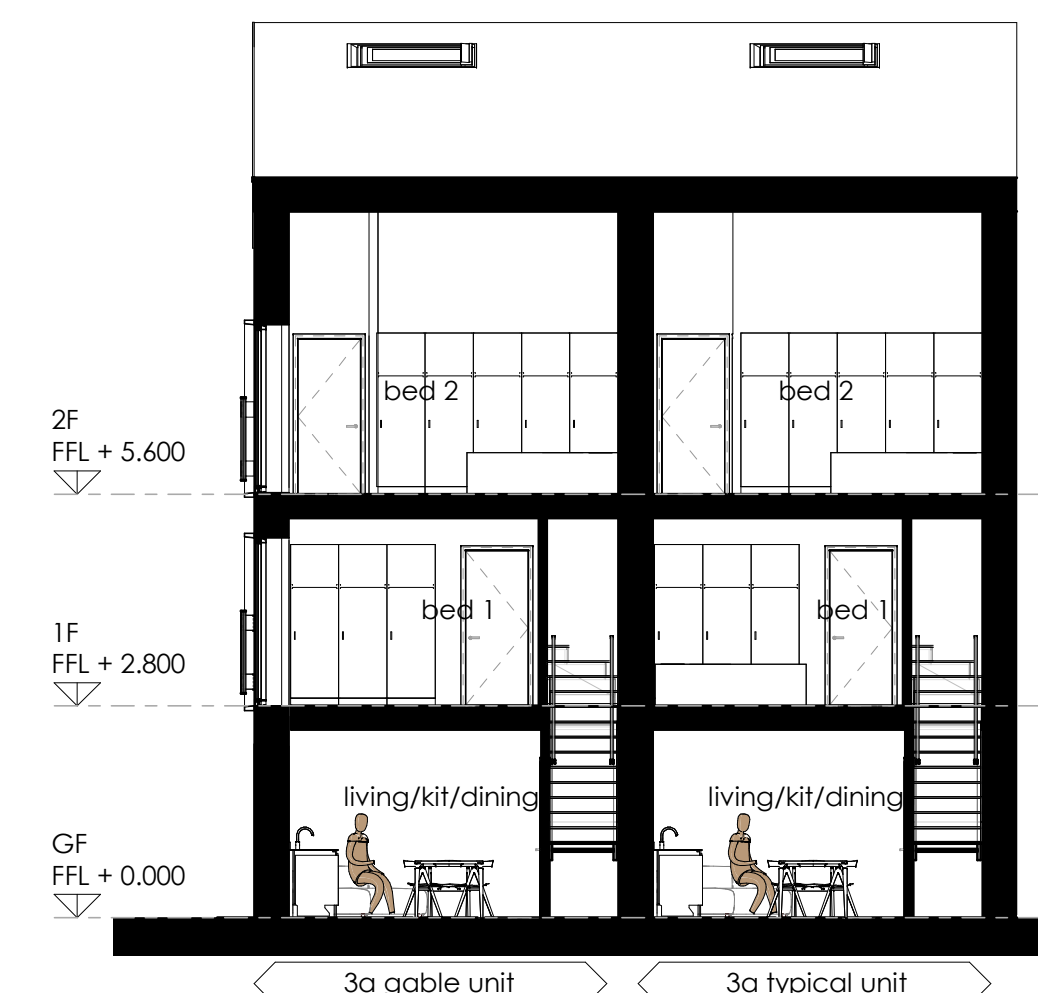

section 2

1 : 100

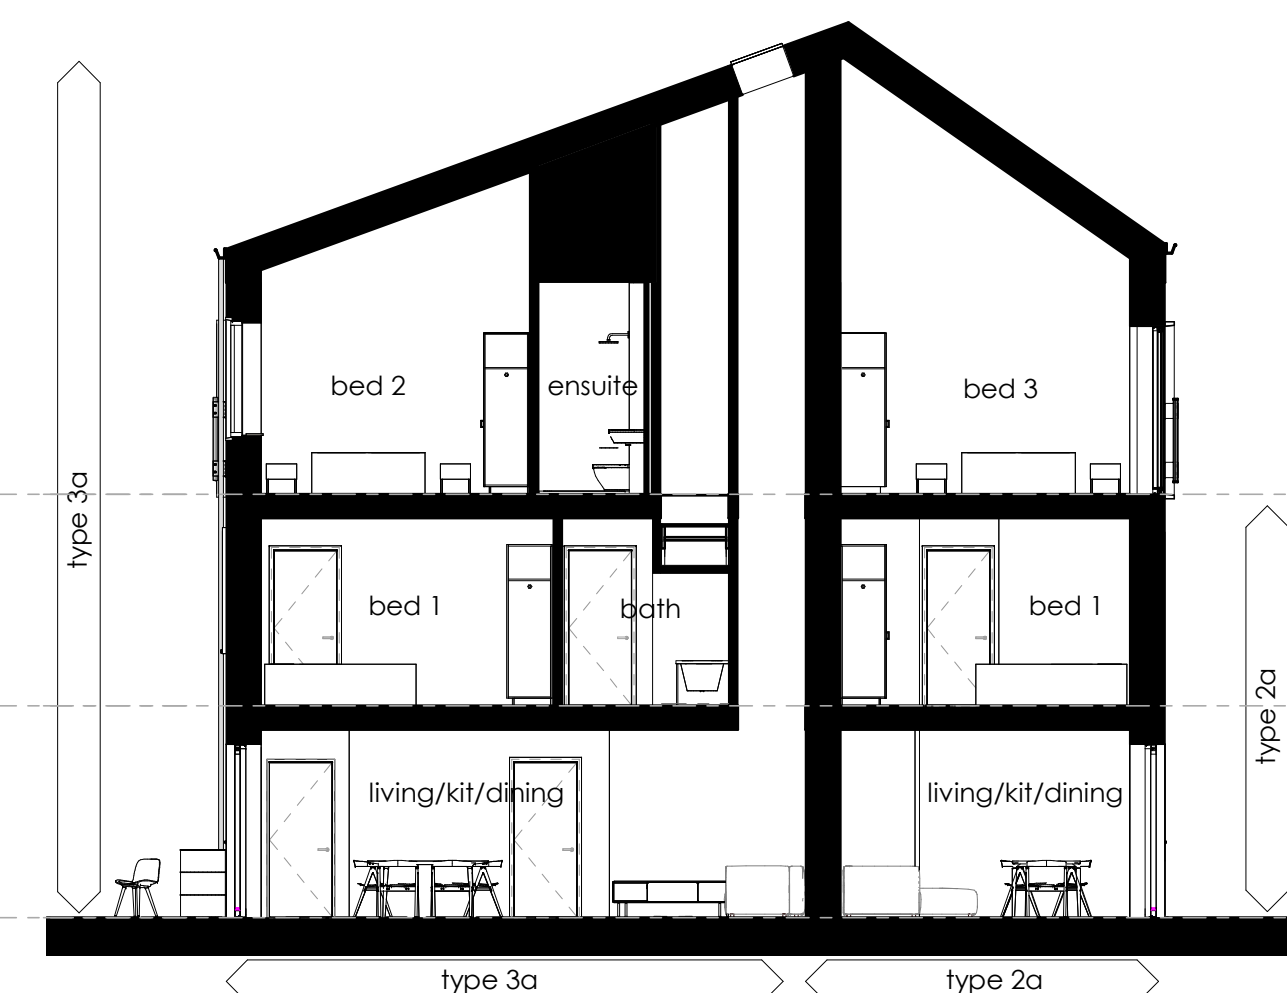

section 1


1 : 100

please refer to bike store details

Areas
(gross internal floor area - including voids)


2 bed house
type 2a = 70 sq.m

3 bed house
type 3a = 113 sq.m

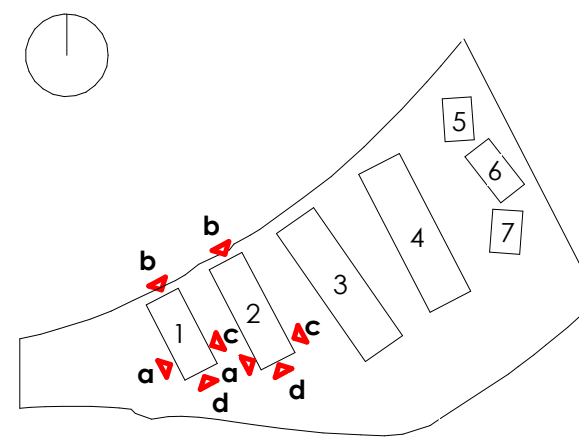

key plan

REVISIONS

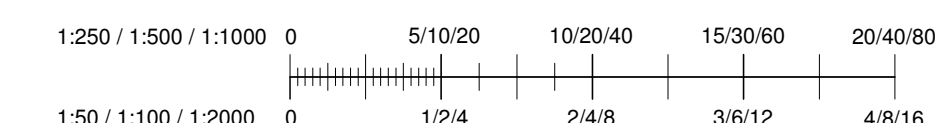

Drawing Number
MI - CITU - P018

Title

house type 2a & 3a

Scale @ A1
1 : 100

Drawn

NF

Reviewed

SM

Revised by

Rev

Sheet Created

19.09.25

PLANNING

Marsden Island

CITU DESIGN
T: 0113 320 2355 E: info@citu.co.uk W: www.citu.co.uk