







key

-  new pedestrian access
-  existing pedestrian access public right of way
-  vehicular access non adopted
-  vehicular and pedestrian access adopted



highways adopt plan

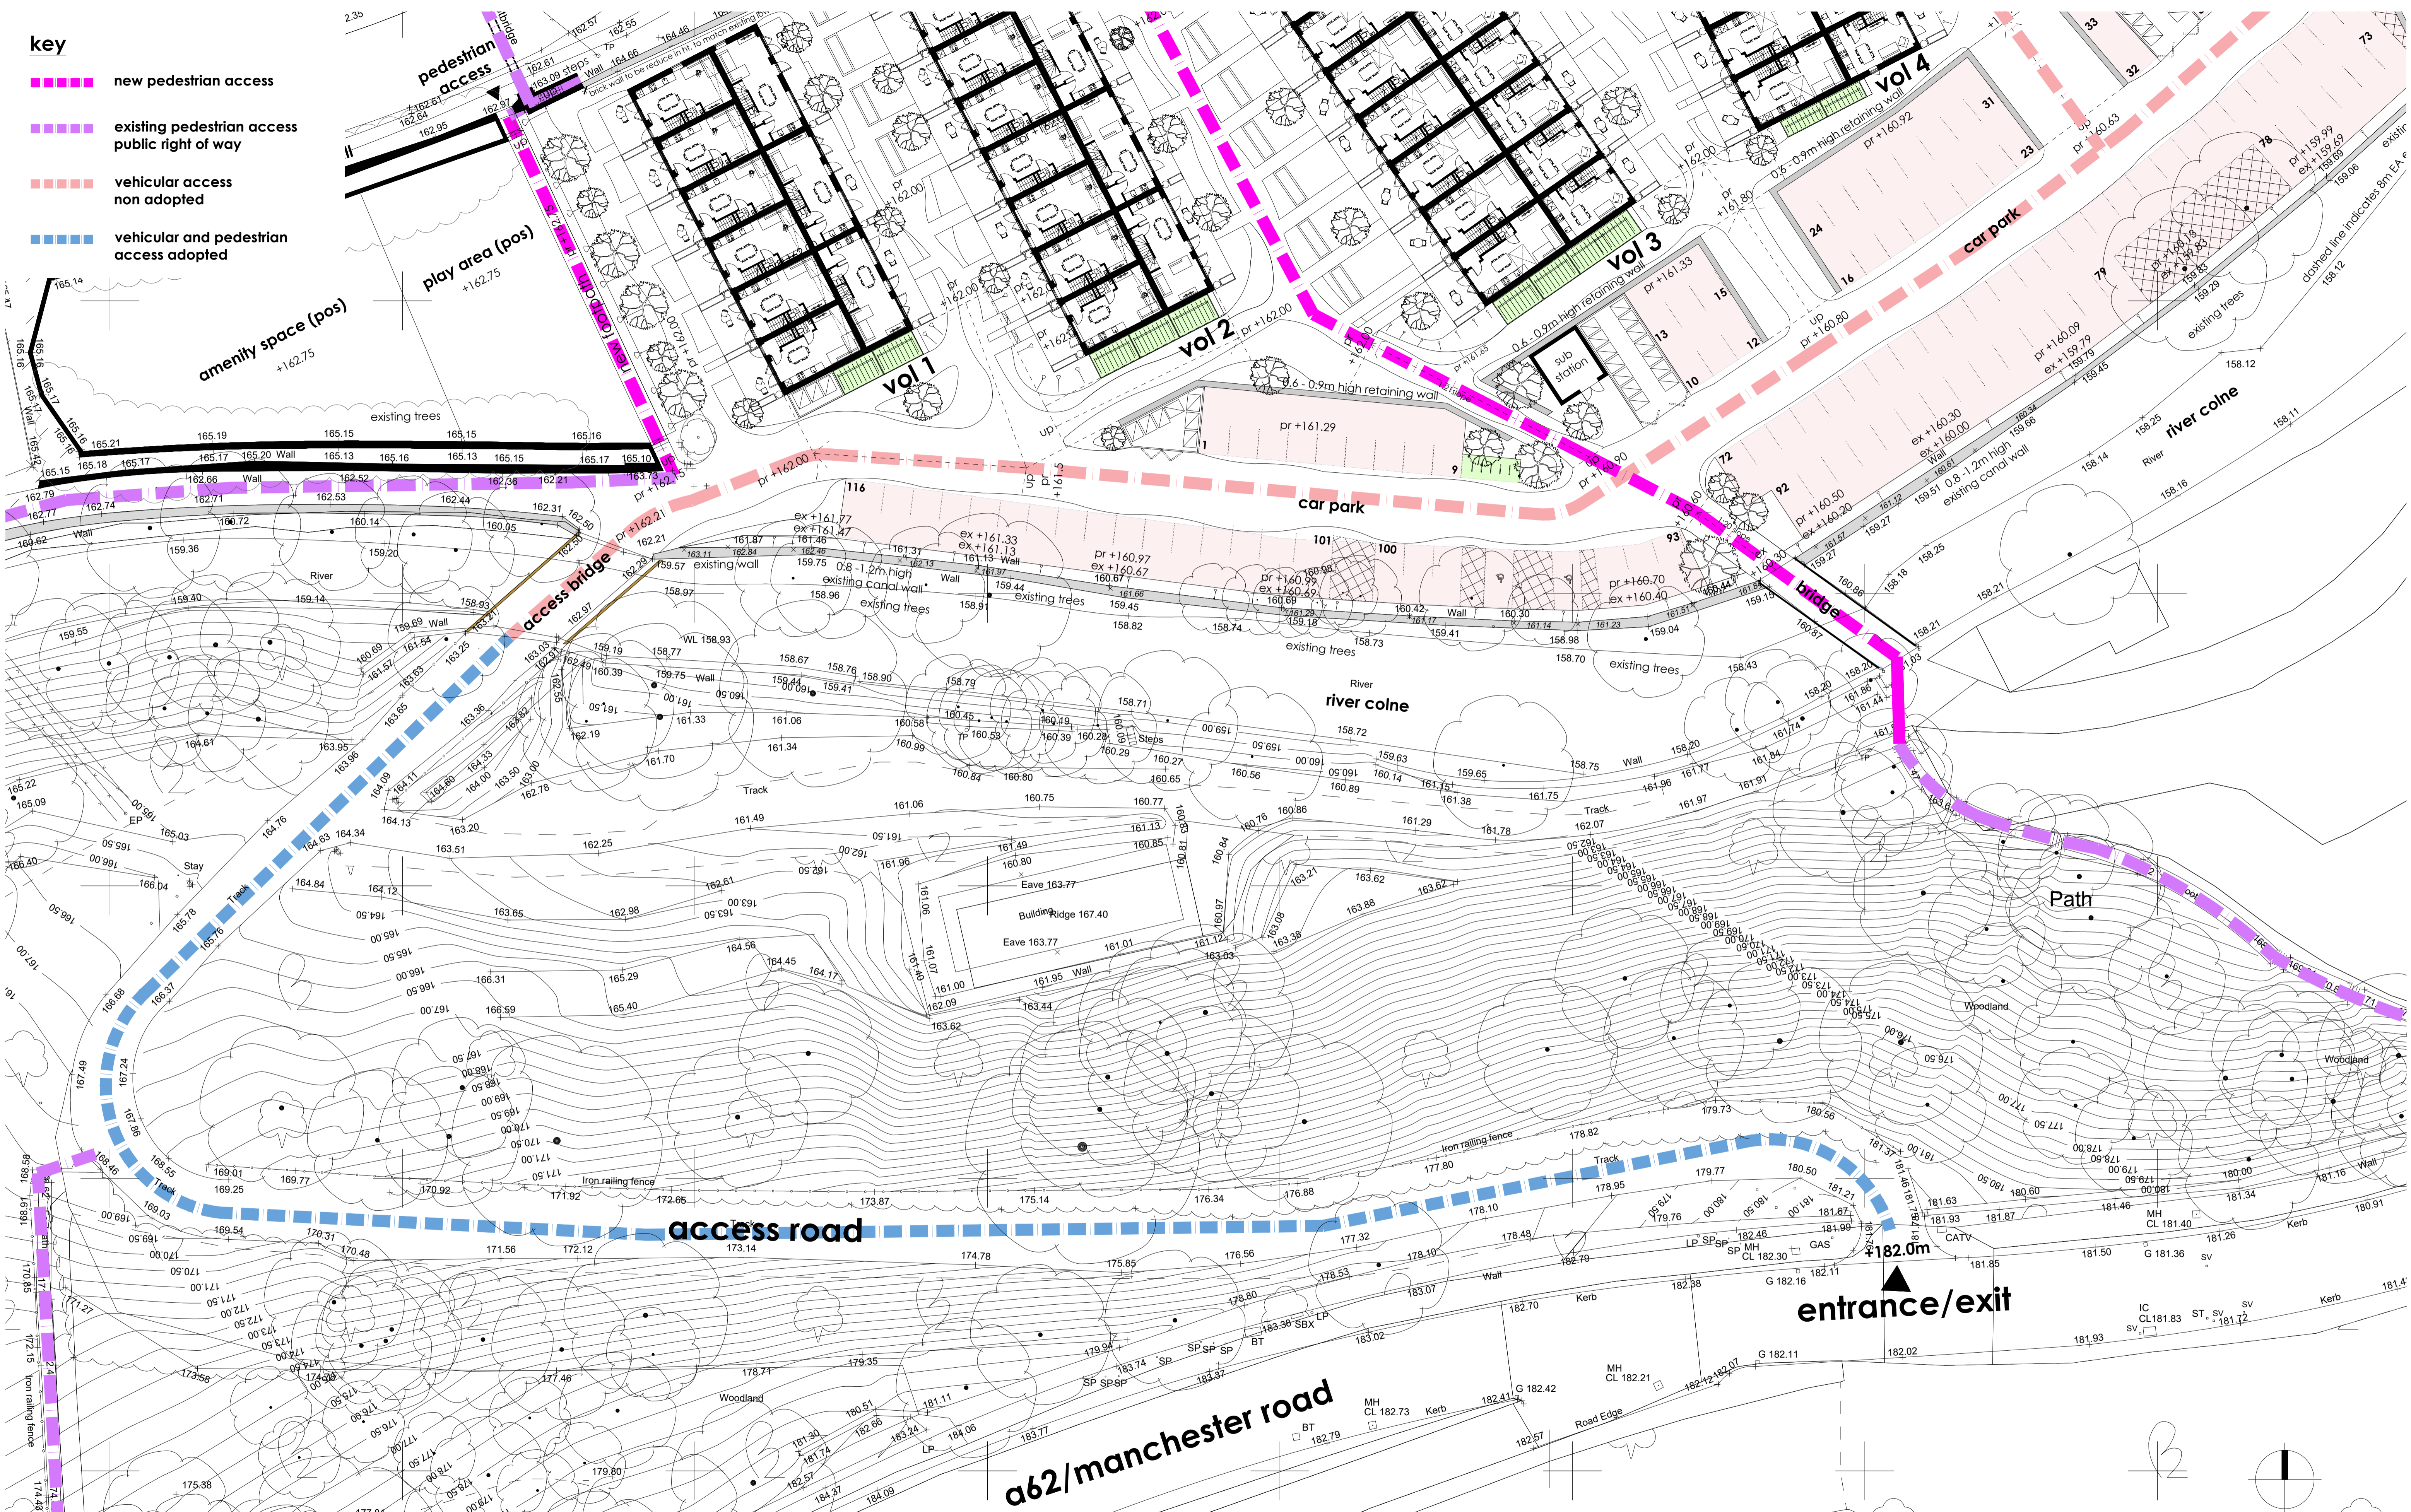REVISIONS

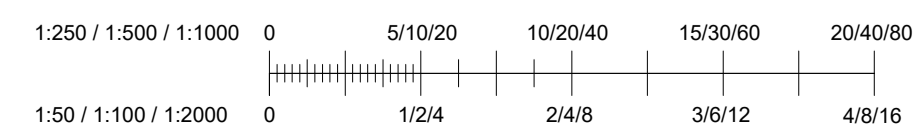

Drawing Number
MI - CITU - P013.1

Title
highways adopt plan

Scale @ A1 Revised by Rev
1 : 250

Drawn Reviewed Sheet Created
SM SL 22/10/25

PLANNING

Marsden Island



T: 0113 320 255 E: info@citu.co.uk W: www.citu.co.uk