


PLANNING

ITEM A - SOUTH ELEVATION ILLUMINATED LETTERS


0.7mm aluminium built up letters with 80mm returns finished RAL 9003 satin.
 5mm perspex spectrum LED opal acrylic faces, fixed as rimless face.
 10mm foamex backtrays, LED units mounted to foamex backtray to illuminate full face.
 Returns fixed with colourmatched and countersunk fixings,
 Fixed to building substrate directly through backtrays.
 Scale 1:50

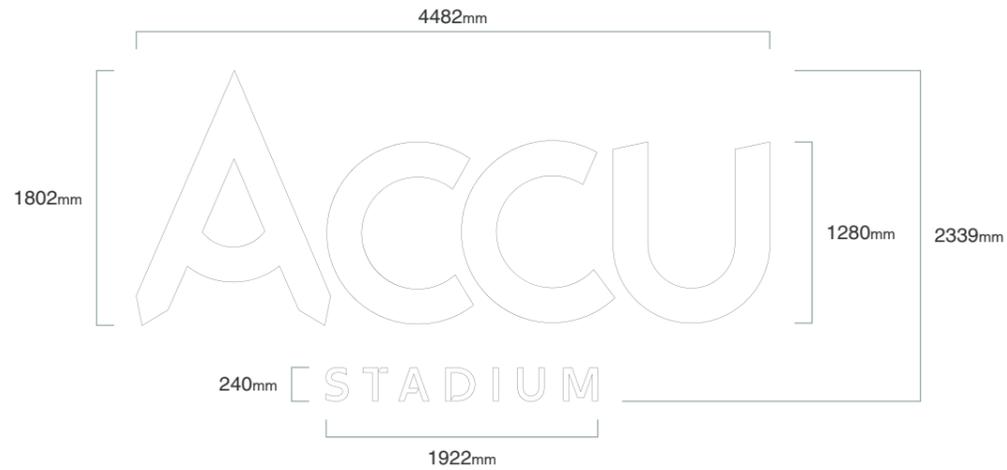

HEIGHT ABOVE GROUND - 4900mm

LETTER SECTION


Scale 1:20

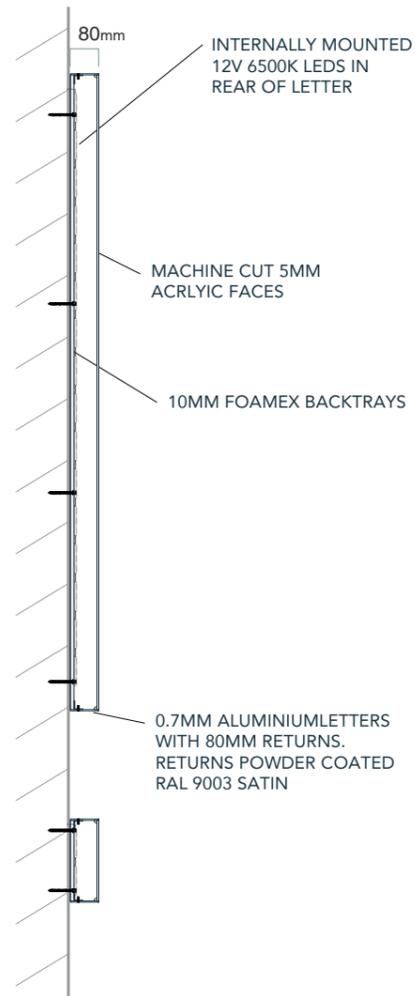

SIGN ILLUMINATION DOES NOT EXCEED 250 CD/M²

LED OPAL ACRYLIC

RAL 9003 SATIN

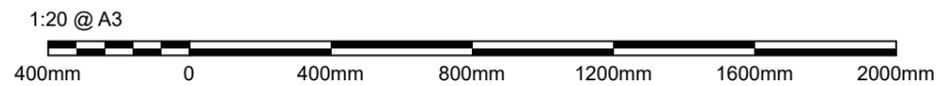

VISUAL

