




PROPOSED OUTBUILDING DETAILS
SCALE 1:200

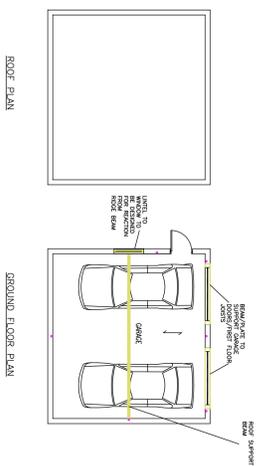





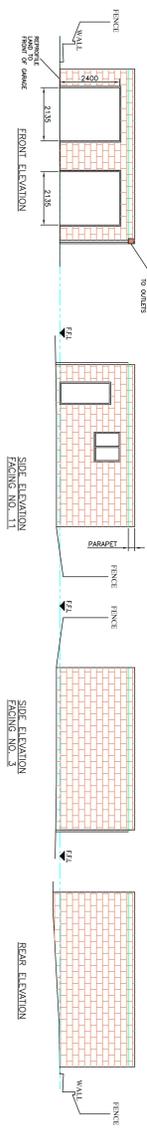

NOTE:

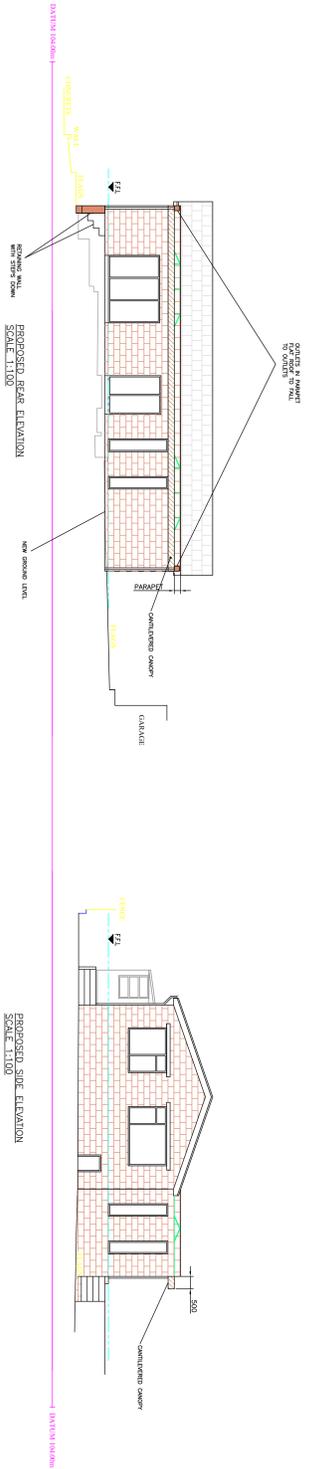


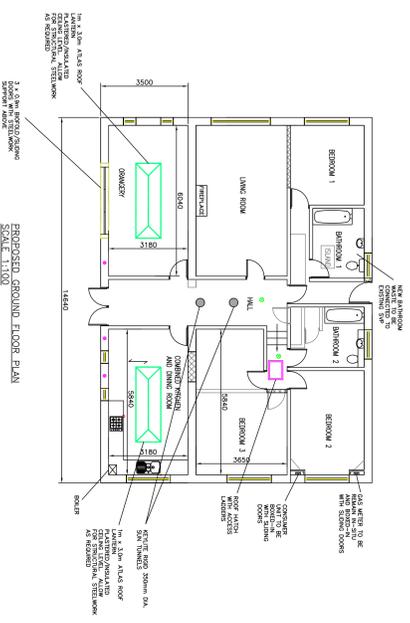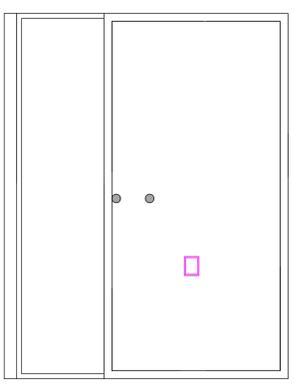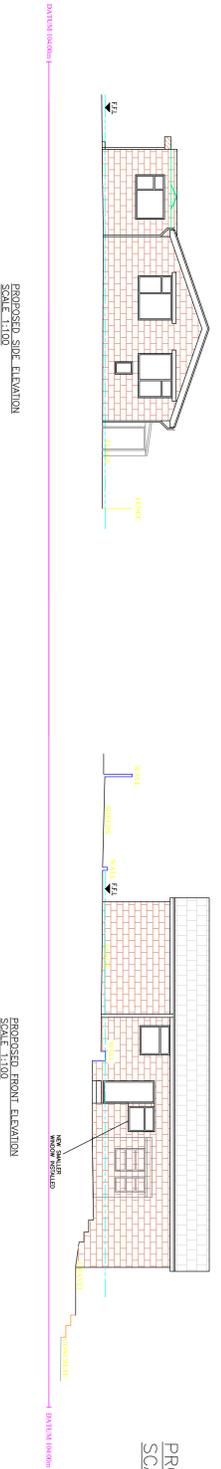


NOTE - THIS DRAWING IS FOR PLANNING PURPOSES ONLY - FURTHER DETAILED DRAWINGS WILL BE REQUIRED AS PART OF A BUILDING REGULATIONS APPLICATION.

NOTE - DO NOT SCALE OFF DRAWING. DIMENSIONS TO BE CONFIRMED ON SITE. ALL DIMENSIONS IN MM.

NOTE - THIS DRAWING IS TO BE READ IN CONJUNCTION WITH DRAWING NO. 503 - WORK SPECIFICATION.




Drawing No: 502
Scale: As Shown
Page: 5 of 11