



**NOTES**

This drawing has been prepared specifically for the purpose of obtaining Planning and or Building Regulations Approval. Its suitability for other purposes without additional supplementary details and specifications cannot be guaranteed.

All dimensions are to be checked on site, any discrepancies are to be reported to the designer before work commences. Use only figured dimensions.

All structural components shown are indicative only. Details / calculations of structural members are to be provided by the Structural Engineer.

This drawing is not to be copied or divulged to a third party without written permission.

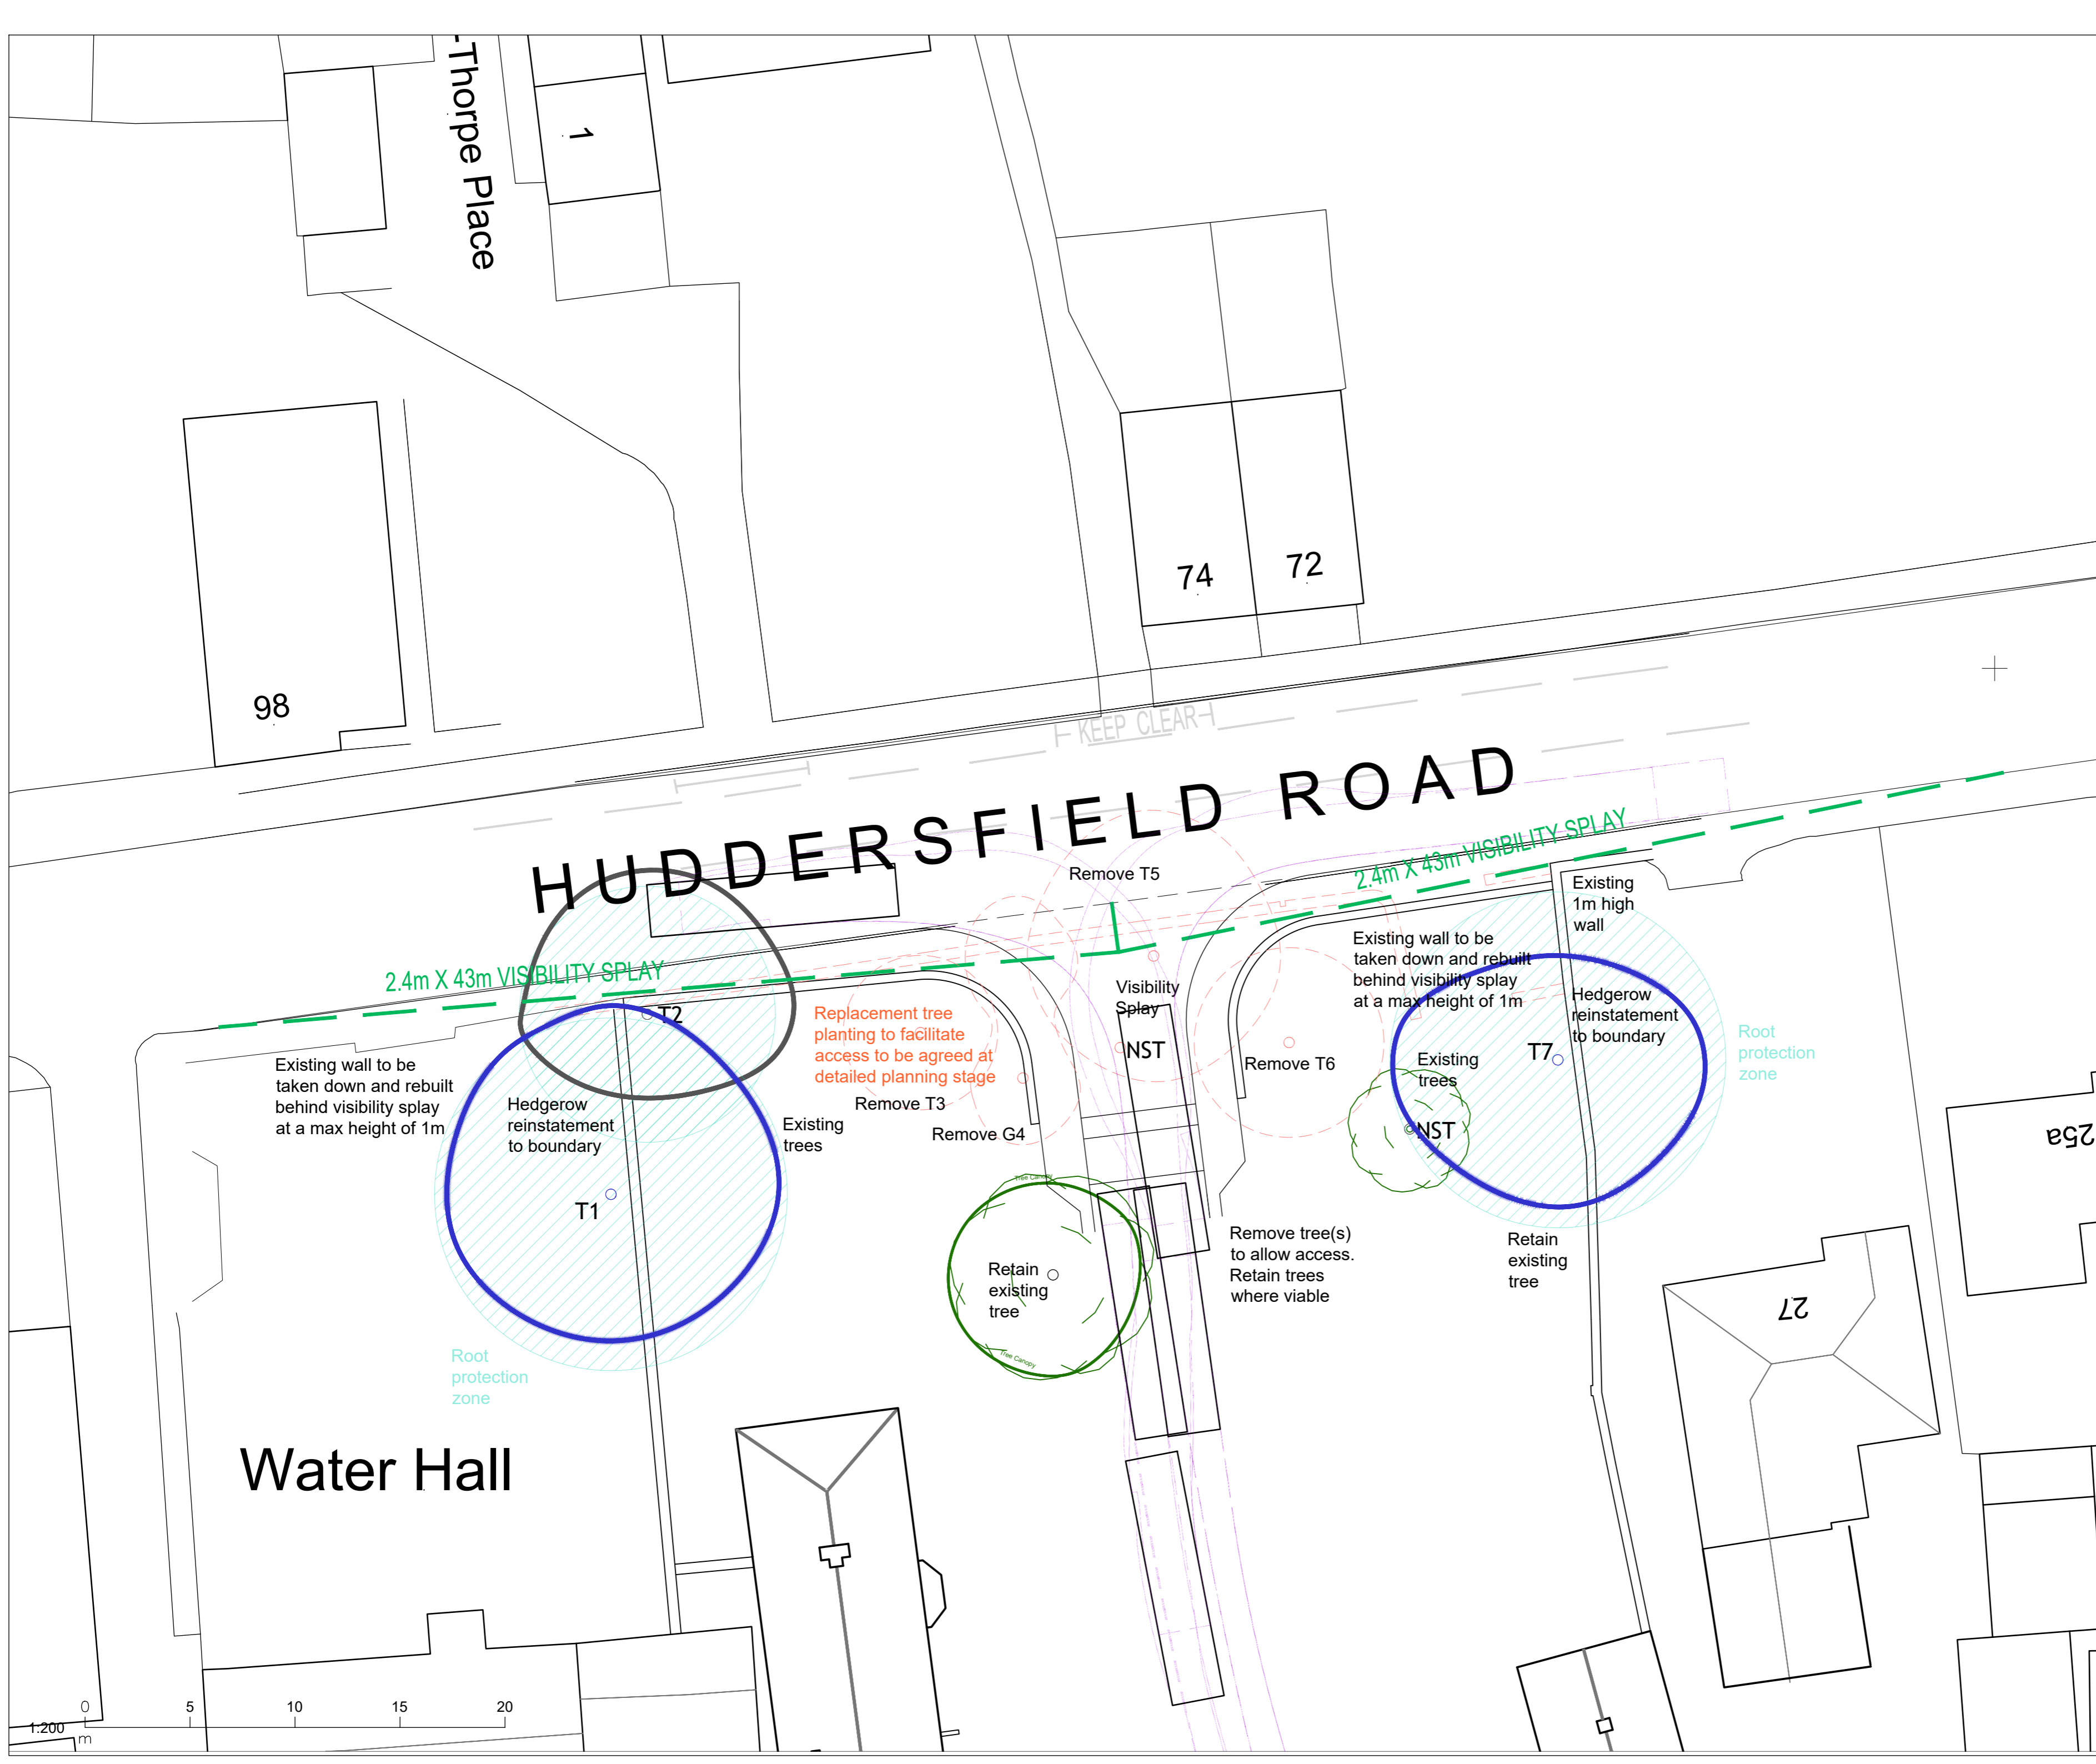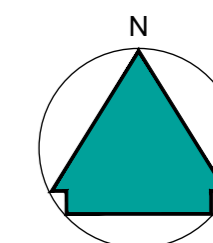

Revisions		
R01	Preliminary Issue	04.12.25
R02	Access updated	25.03.26

Project:  
Residential Feasibility  
at Old Water Hall  
29 Huddersfield Road  
Mirfield  
for Mr & Mrs. Higgins  
Access Layout

Purpose of issue: OUTLINE PLANNING

Drawn	DRH
Date	December 2025
Scales	1:200 @ A2
Drawing No.	2533 - 0302 - R02