

In all cases figured dimensions shall be taken in preference to scaled dimensions.
All relevant dimensions shall be checked on site before any prefabricated work is put in hand

Revisions
Hedgehog refuge hut added
Electric charging point added

Date
24/10/25
27/10/25

No.
A
B




STREET SCENE ELVATION



2M HIGH HIT AND MISS
TIMBER FENCE




TYPICAL HAWTHORN
HEDGE

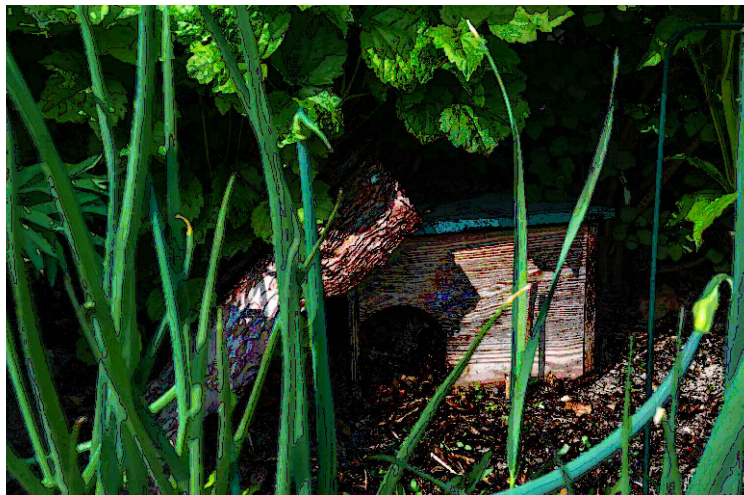


HEDGEHOG REFUGE HUT

DRAINAGE KEY


swmh - surface water manhole
fwmh - foul water manhole
All drains are 100mm diameter

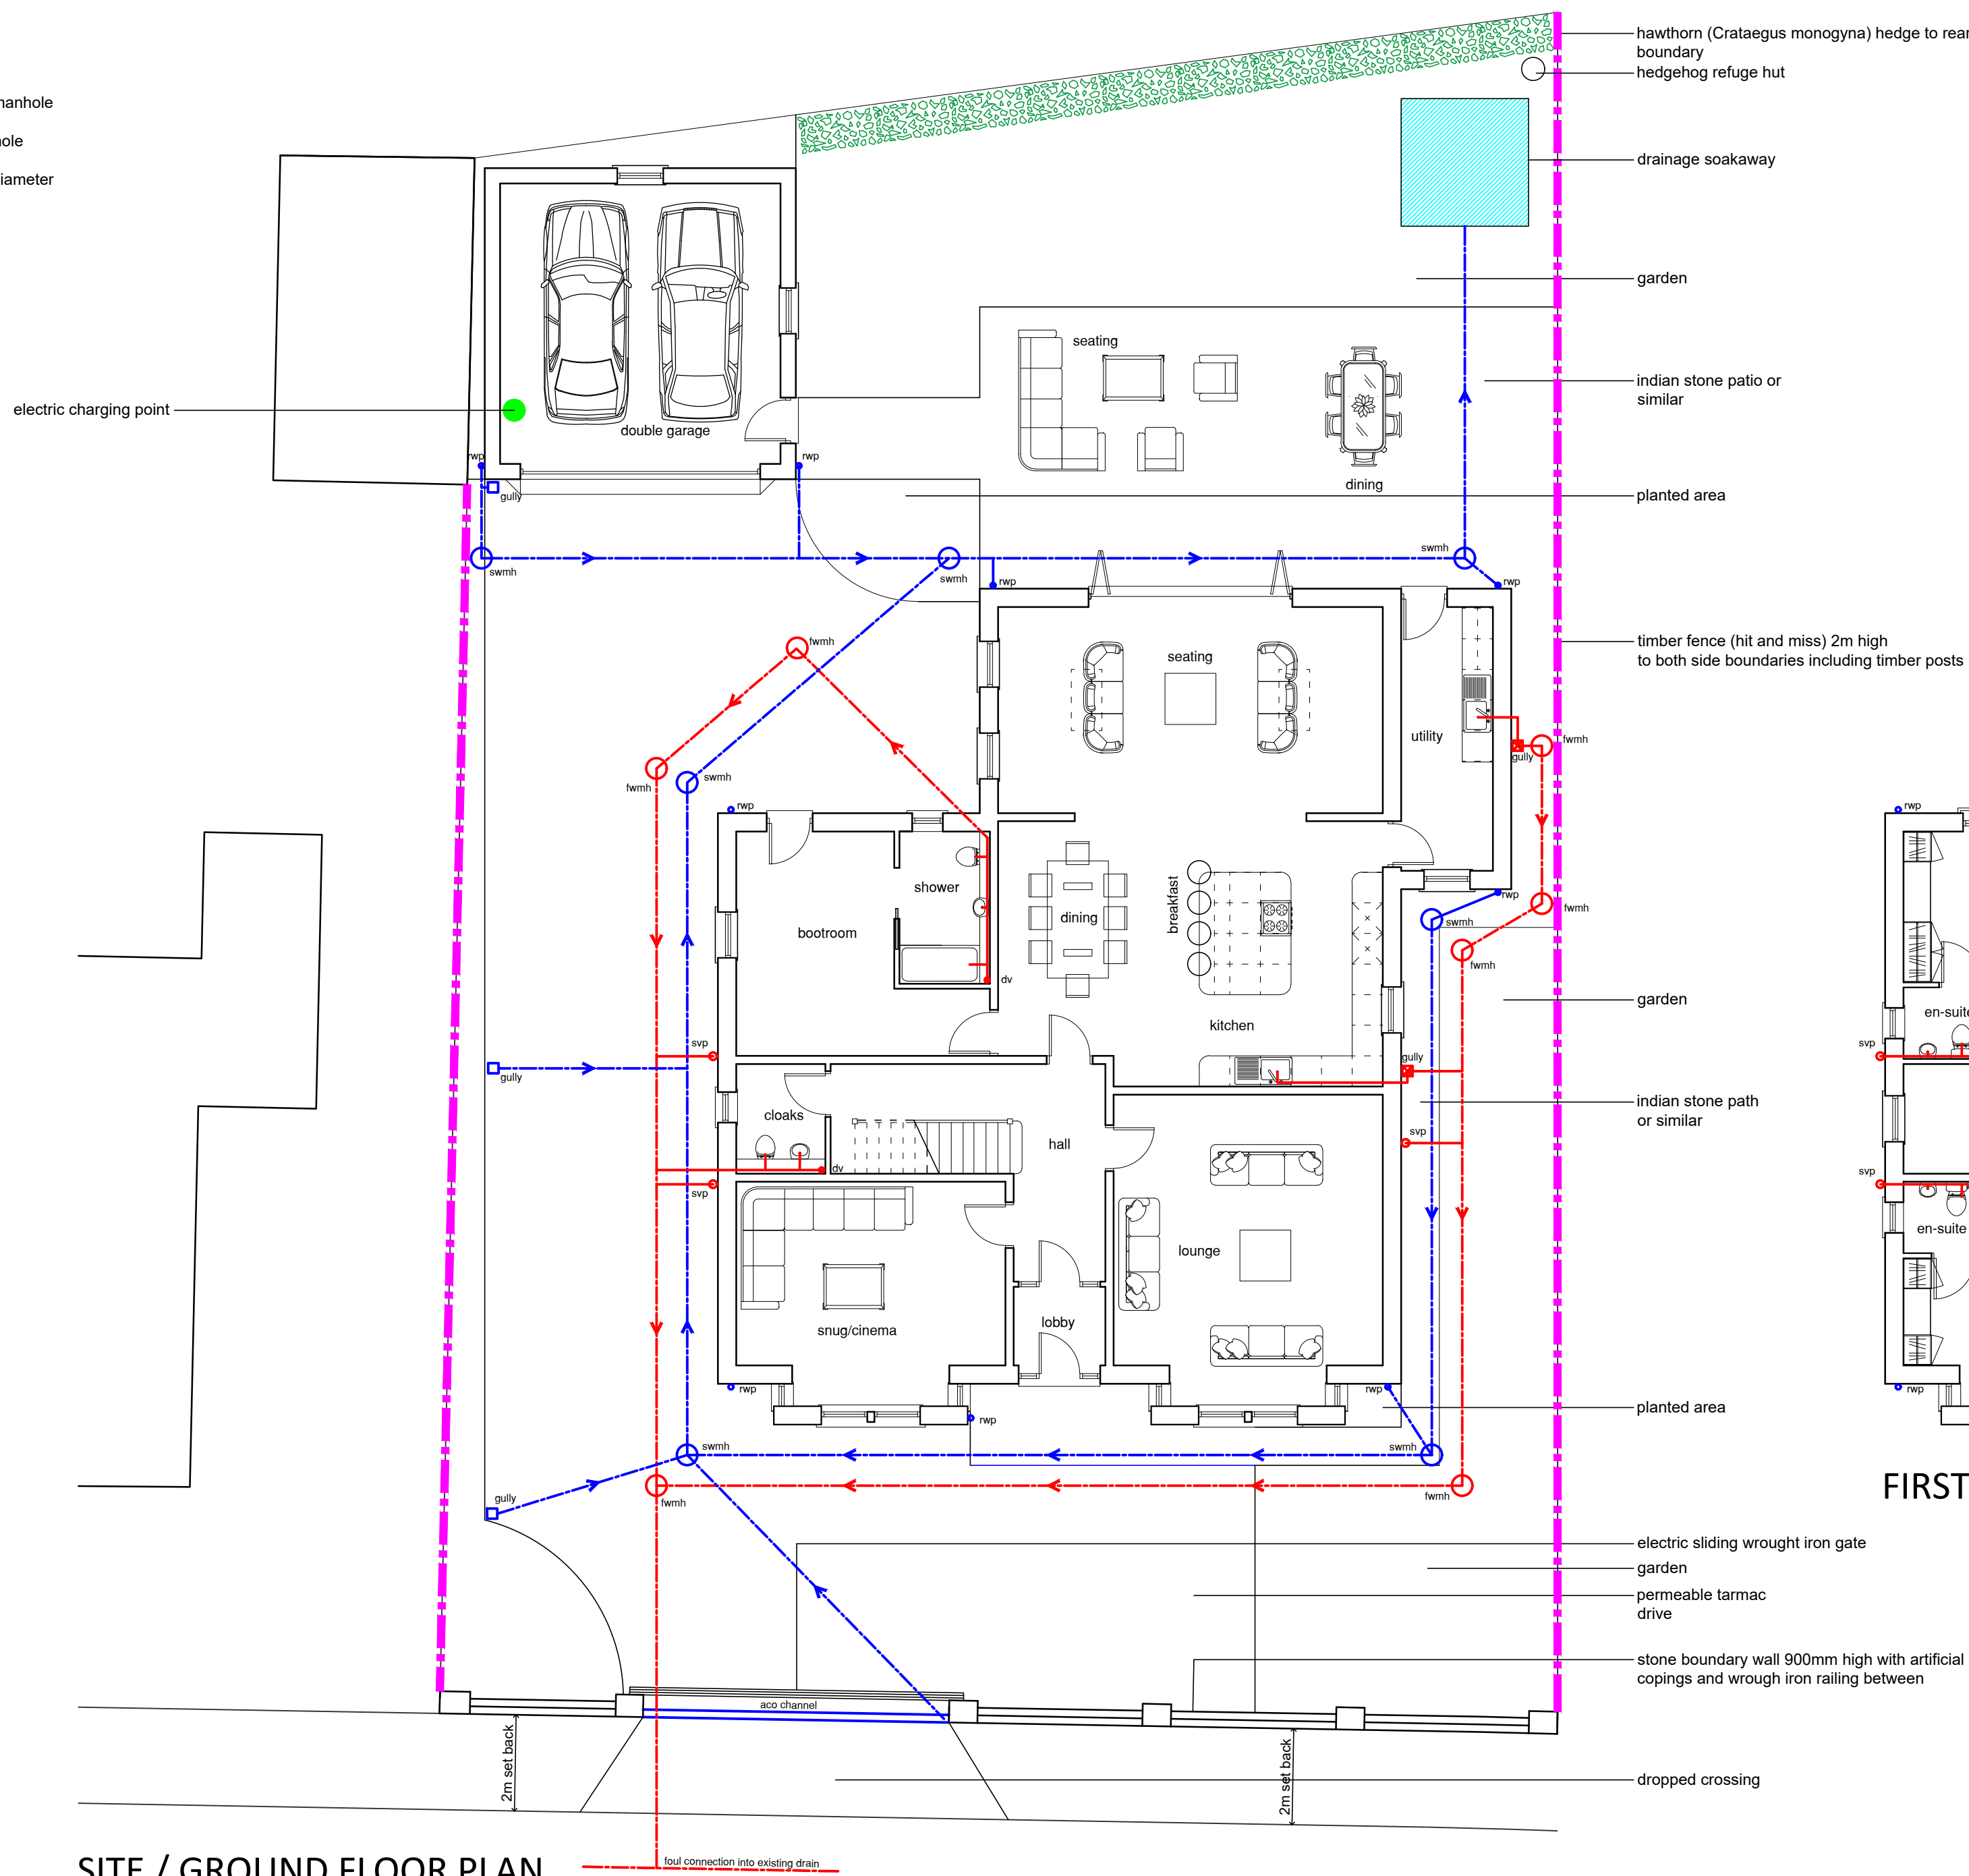

SITE / GROUND FLOOR PLAN

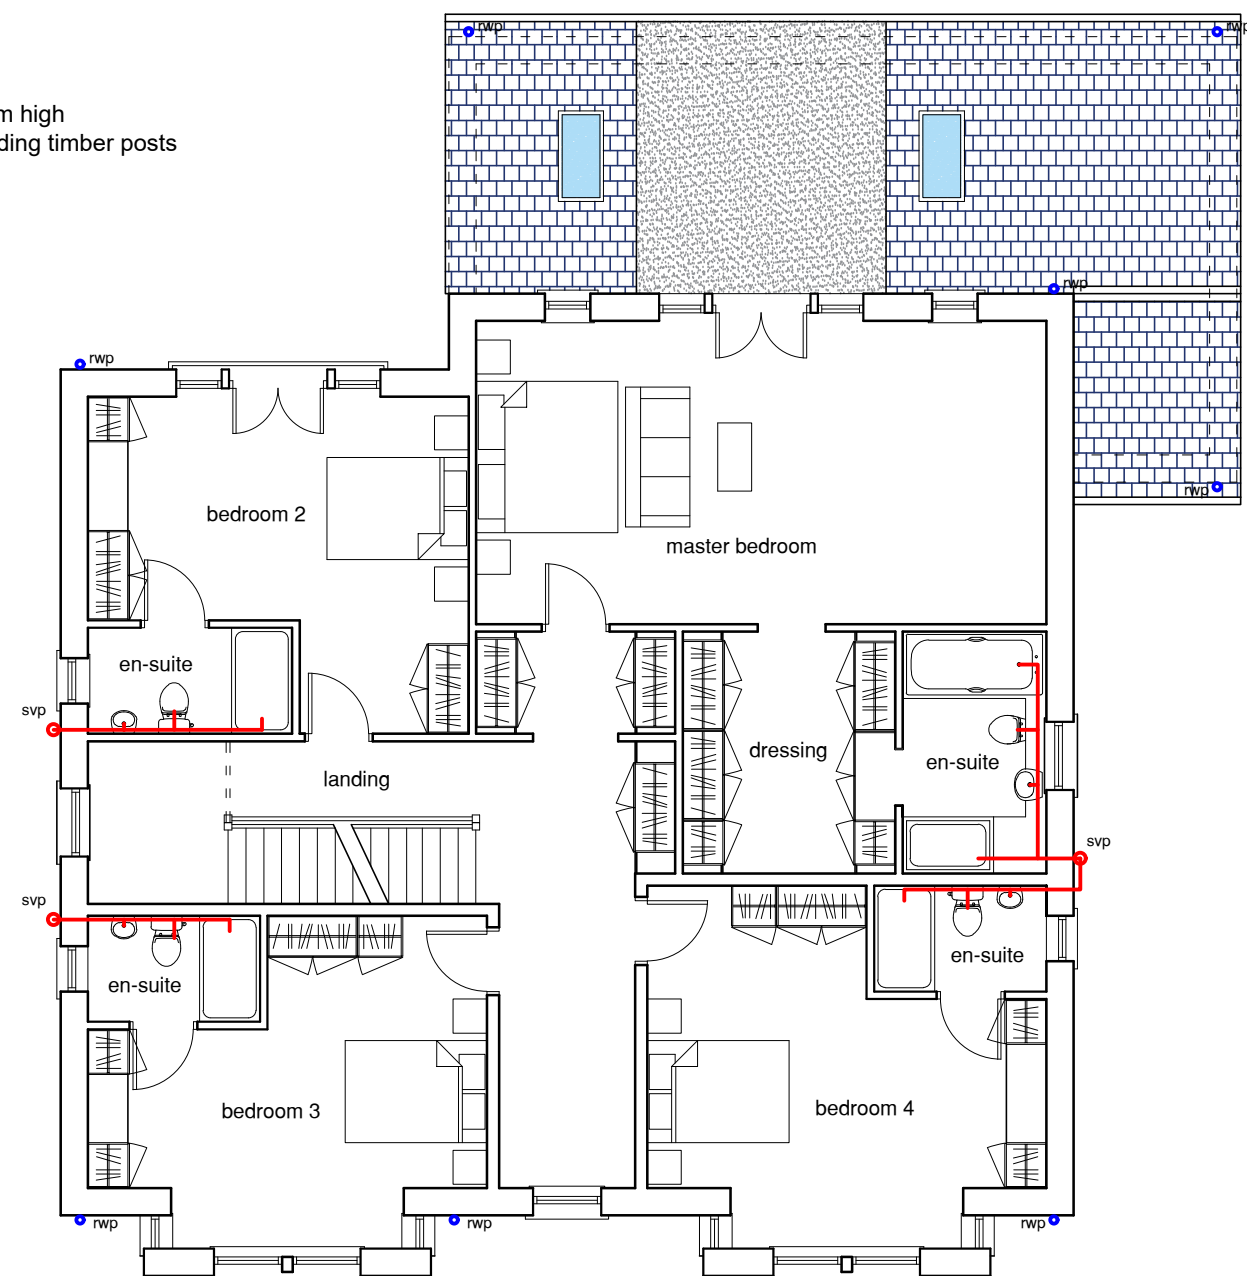

FIRST FLOOR PLAN

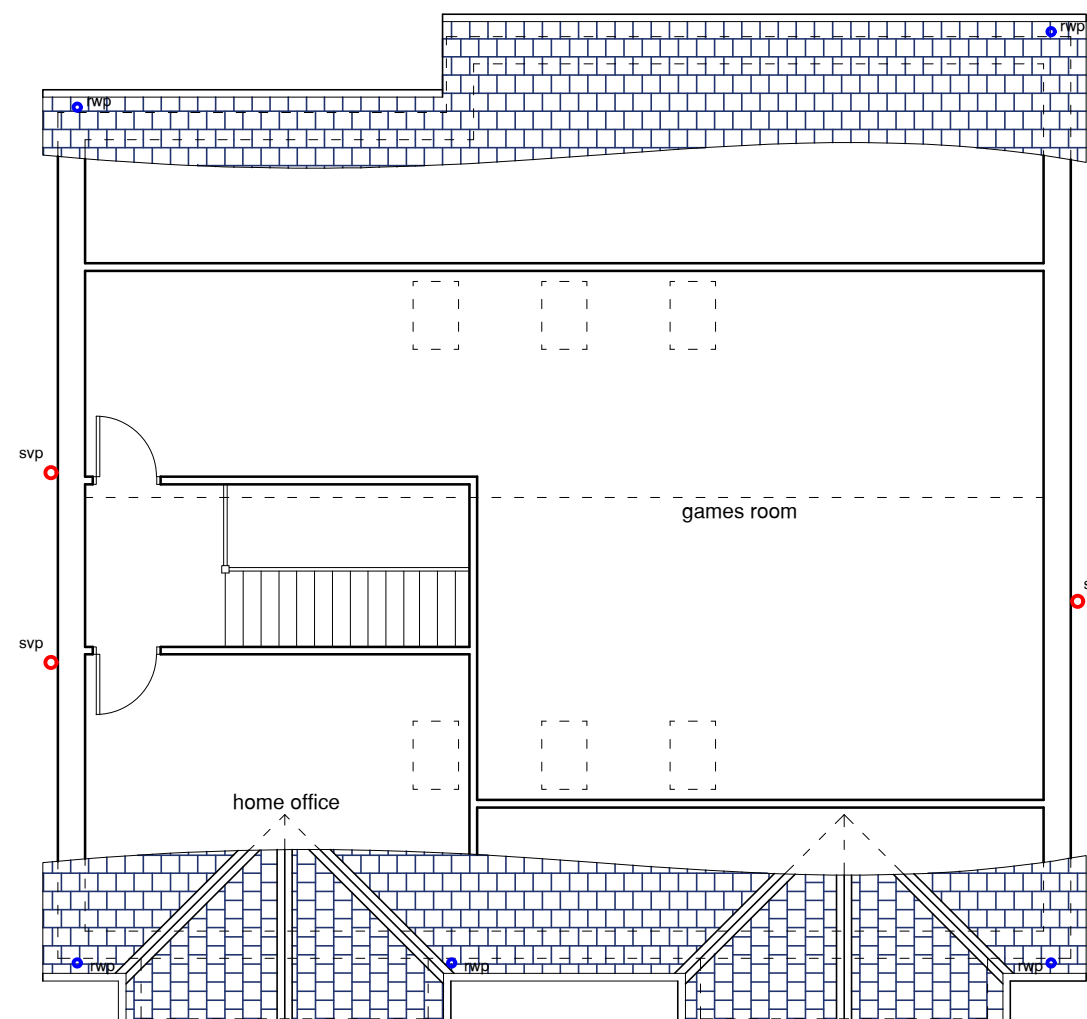

ATTIC FLOOR PLAN

MATERIALS TO CONSIST OF :-

WALL - NATURAL STONE WALLING.

ROOF - ARTIFICIAL/NATURAL BLUE SLATE

WINDOWS - POWDER COATED ALUMINIUM/UPVC DOUBLE GLAZED.

DOORS - COMPOSITE/ALUMINIUM WITH DOUBLE GLAZED PANELS.

