



DB32 Refuse Vehicle Kirkees
 Overall Length 11.650m
 Overall Width 2.500m
 Overall Body Height 3.749m
 Min Body Ground Clearance 0.302m
 Max Track Width 2.490m
 Lock to lock time 6.00s
 Kerb to Kerb Turning Radius 11.000m



This drawing is copyright of Topping Engineers LTD and must not be copied or reproduced in anyway without written consent.
 DO NOT SCALE OFF THIS DRAWING

- Notes:**
1. This drawing is to be read in conjunction with all relevant architect's and engineer's drawings.
 2. It is assumed that all works will be carried out by a competent contractor working, where appropriate, to an approved method statement.

Key:

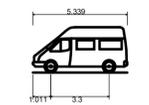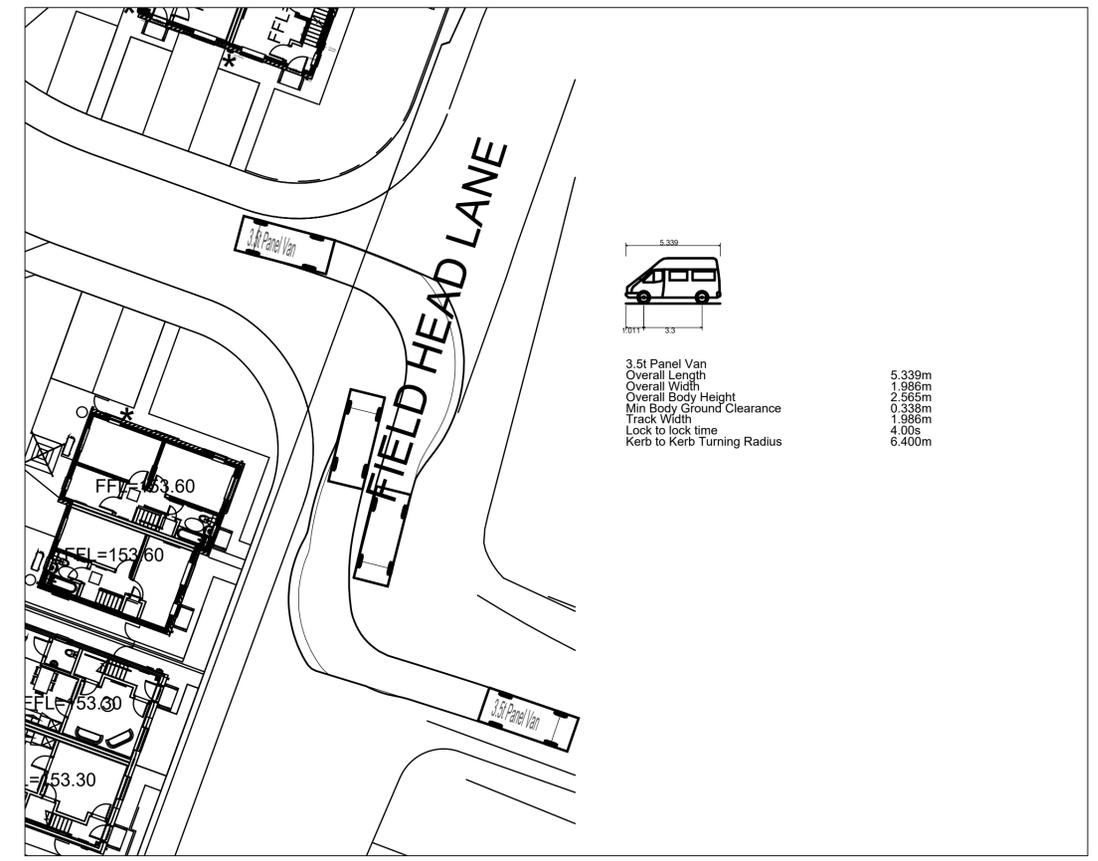

3.5t Panel Van
 Overall Length 5.339m
 Overall Width 1.956m
 Overall Body Height 2.565m
 Min Body Ground Clearance 0.338m
 Track Width 1.986m
 Lock to lock time 4.00s
 Kerb to Kerb Turning Radius 6.400m

No.	Revision	Date	Drwn
Status			
Client STONEWATER			
Project FIELD HEAD LANE BIRSTALL			
Drawing title S278 VEHICLE SWEEP PATH TRACKING			
Drawn RT	Chkd AD	Date SEPT 25	Scale 1:100
Contract No. 25469	Drw No. DR-C-0136-2	Revision	P2