





Front Elevation

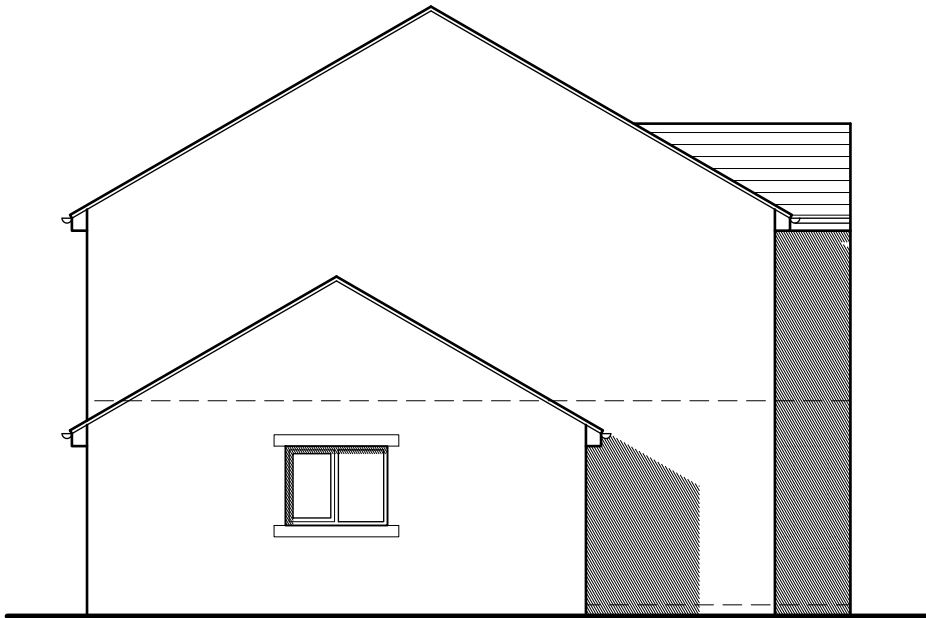


Side Elevation

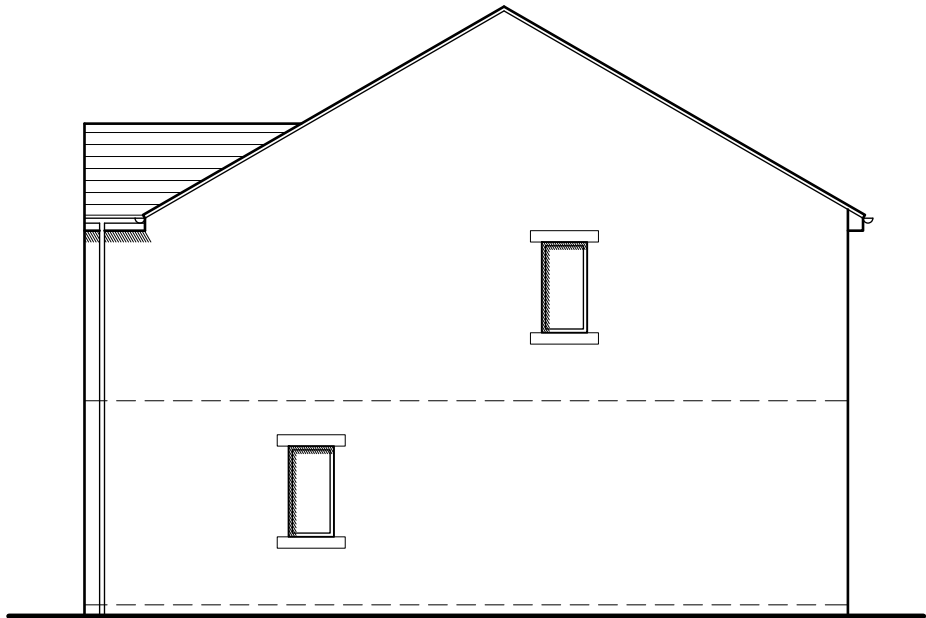


Side Elevation



Rear Elevation

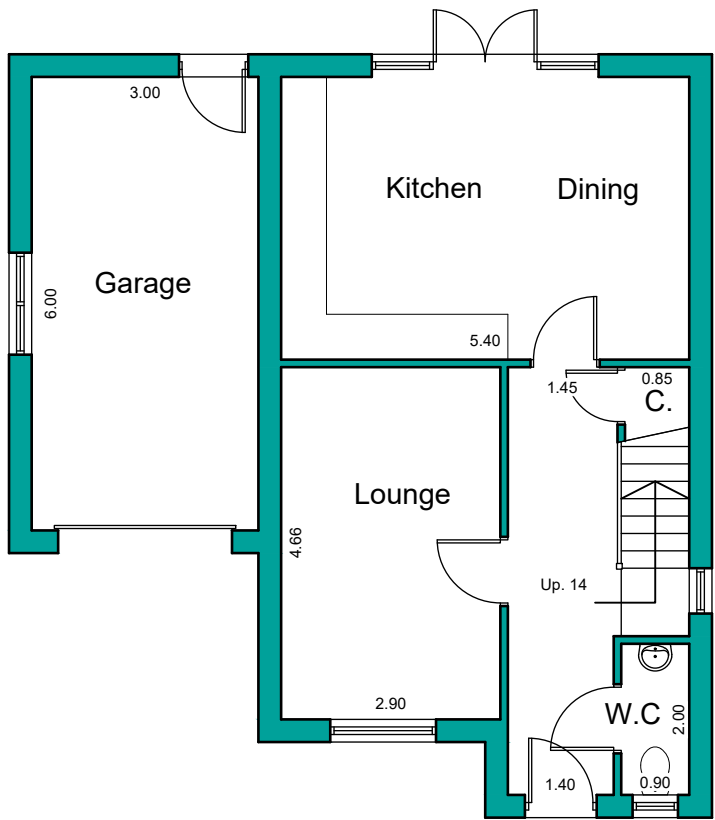

Ground Floor Plan

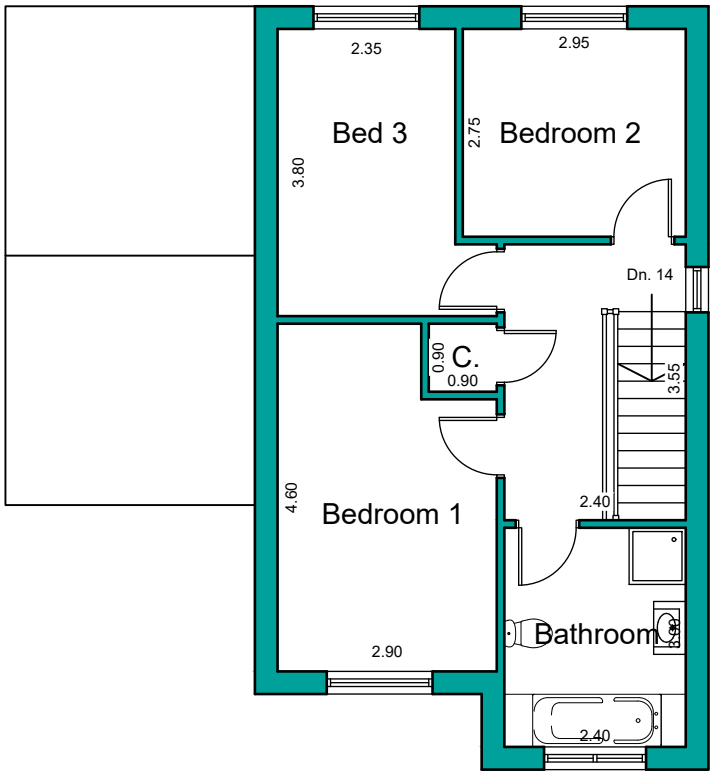

First Floor Plan

NOTES

This drawing has been prepared specifically for the purpose of obtaining Planning and or Building Regulations Approval. Its suitability for other purposes without additional supplementary details and specifications cannot be guaranteed.

All dimensions are to be checked on site, any discrepancies are to be reported to the designer before work commences. Use only figured dimensions.

All structural components shown are indicative only. Details / calculations of structural members are to be provided by the Structural Engineer.

This drawing is not to be copied or divulged to a third party without written permission.



Revisions		
P01	Preliminary Issue	10.10.25
P02	Updated House Type	10.11.25
Project:		
Residential Development		
at	Land Adjacent 569 New Hey Road	
	Mount	
	Huddersfield	
for	Holroyd Homes	
Plot 4		
Plans and Elevations		
Purpose of issue: PLANNING		
Drawn	DRH	
Date	October 2025	
Scales	1:100 @ A2	
Drawing No.	25114 - 0304 - P02	

