
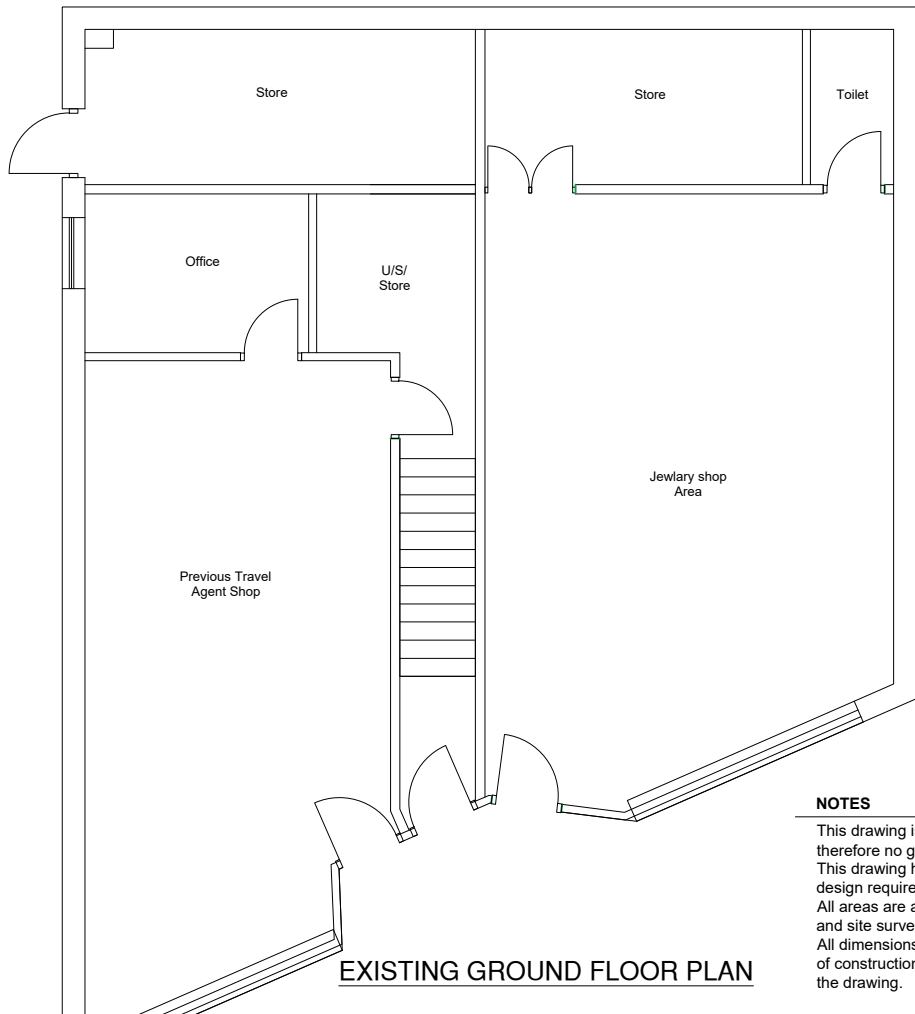
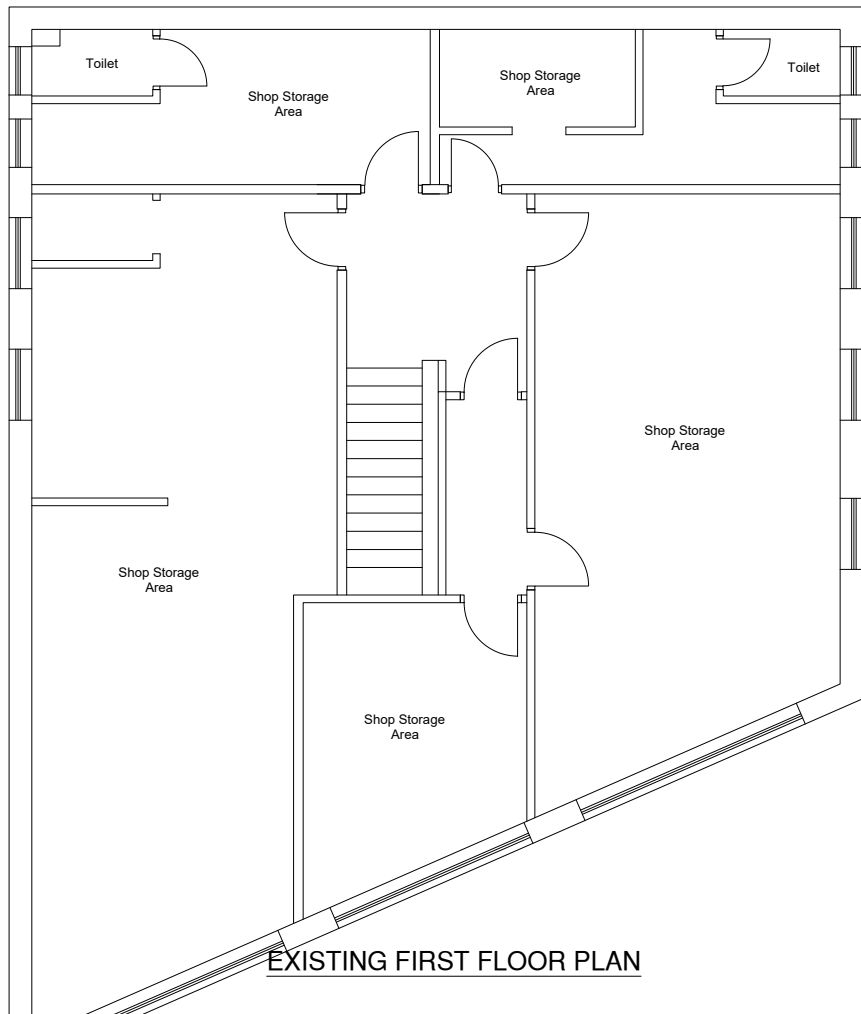
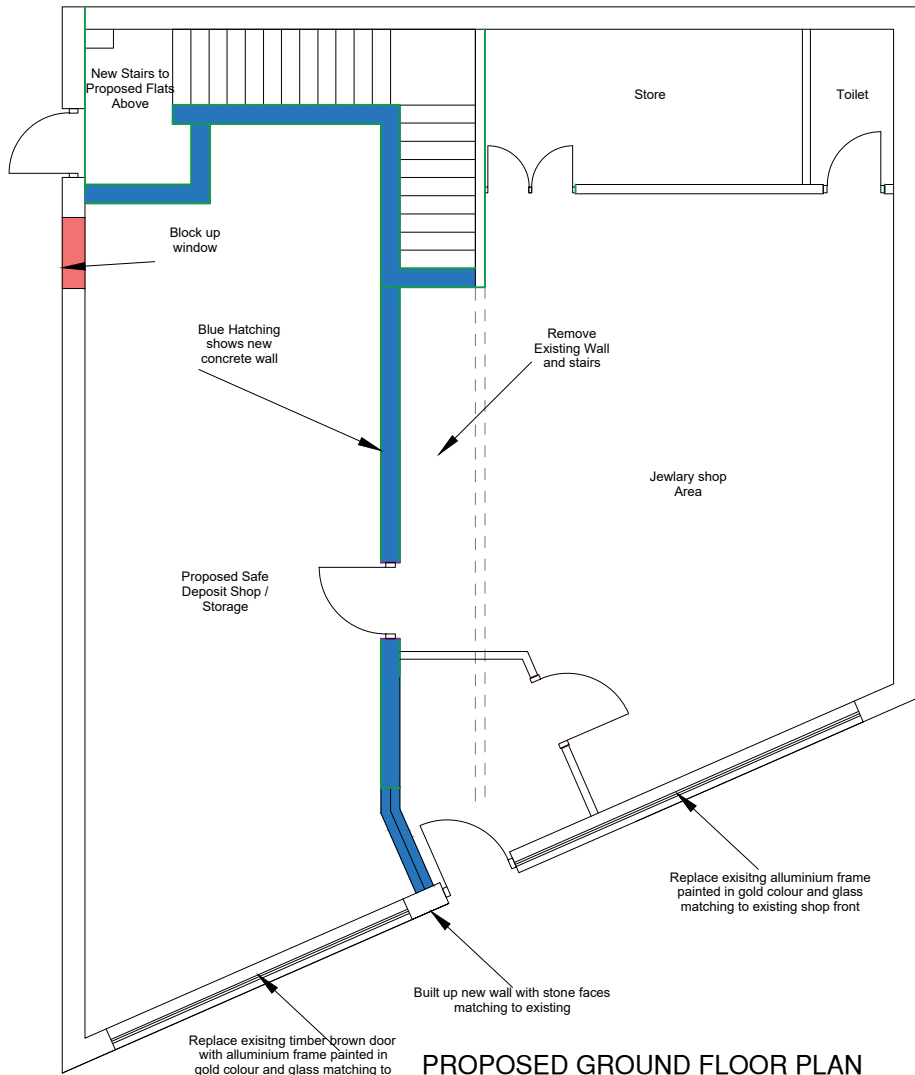


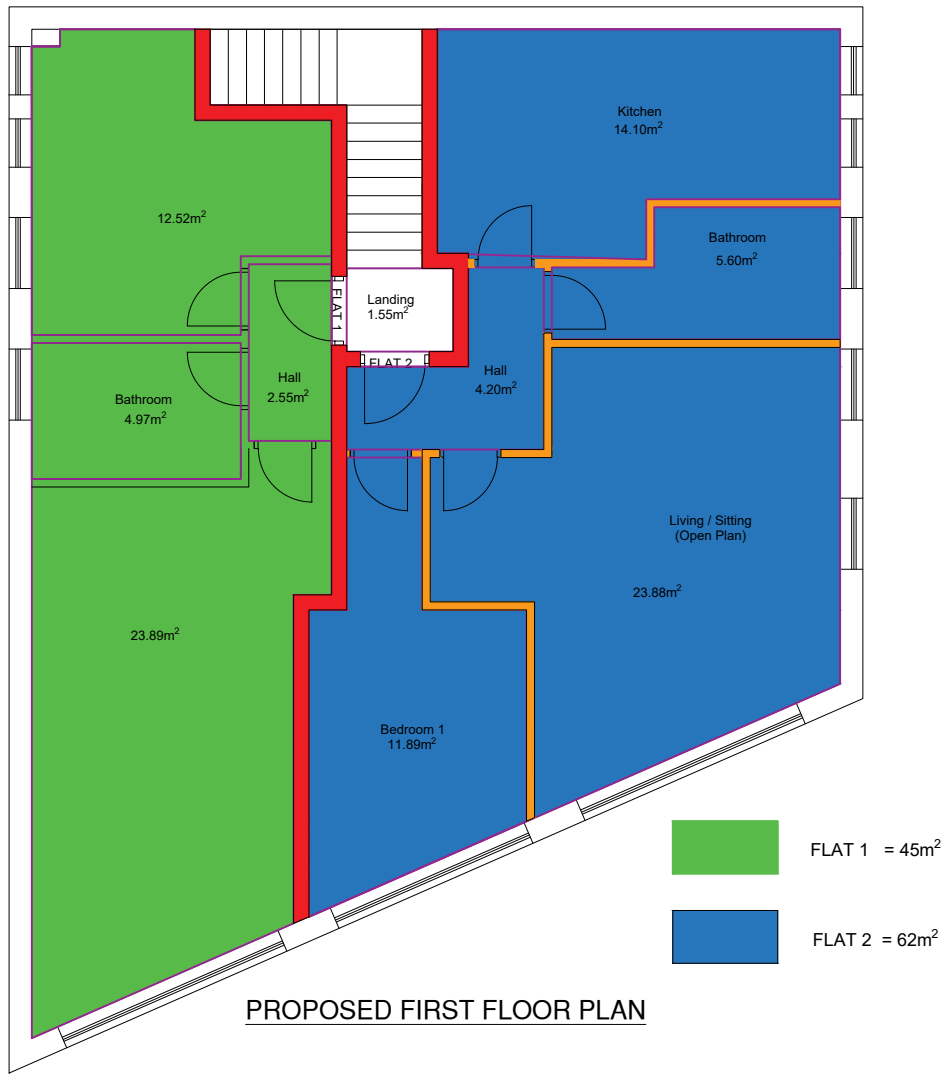

NOTES

This drawing is subject to a detailed building and site survey, therefore no guarantee of its accuracy can be given.
This drawing has been draughted in accordance with the clients design requirements.
All areas are approximate and are subject to a detailed building and site survey and further design development.
All dimensions should be checked prior to commencement of construction on site. Measurements should not be taken off the drawing.

A	Planning Sub		26/10/25
Rev	Revision		Date
JOB PROPOSED INTERNAL ALTERATION, CONVERSION OF TWO SHOPS TO ONE SHOP AT GROUND FLOOR WITH NEW SHOP FRONTS AND TOW NUMBER OF APPARTMENTS AT FIRST FLOOR WITH SIDE ETRY DOOR AND REPACLEMENT OF SIDE ELEVATION WINDOWS WITH NEW WINDOWS.			
ADDRESS 25-27 FOUNDRY STREET DEWSBURY WF13 1QW MR MATEEN AHMED			
DATE	SCALE	SHEET	JOB NO
29.04.25	1:100/ 1:1250	1@A3	