


1:500 POS DETAILS



1:200 SHRUB BED DETAILS

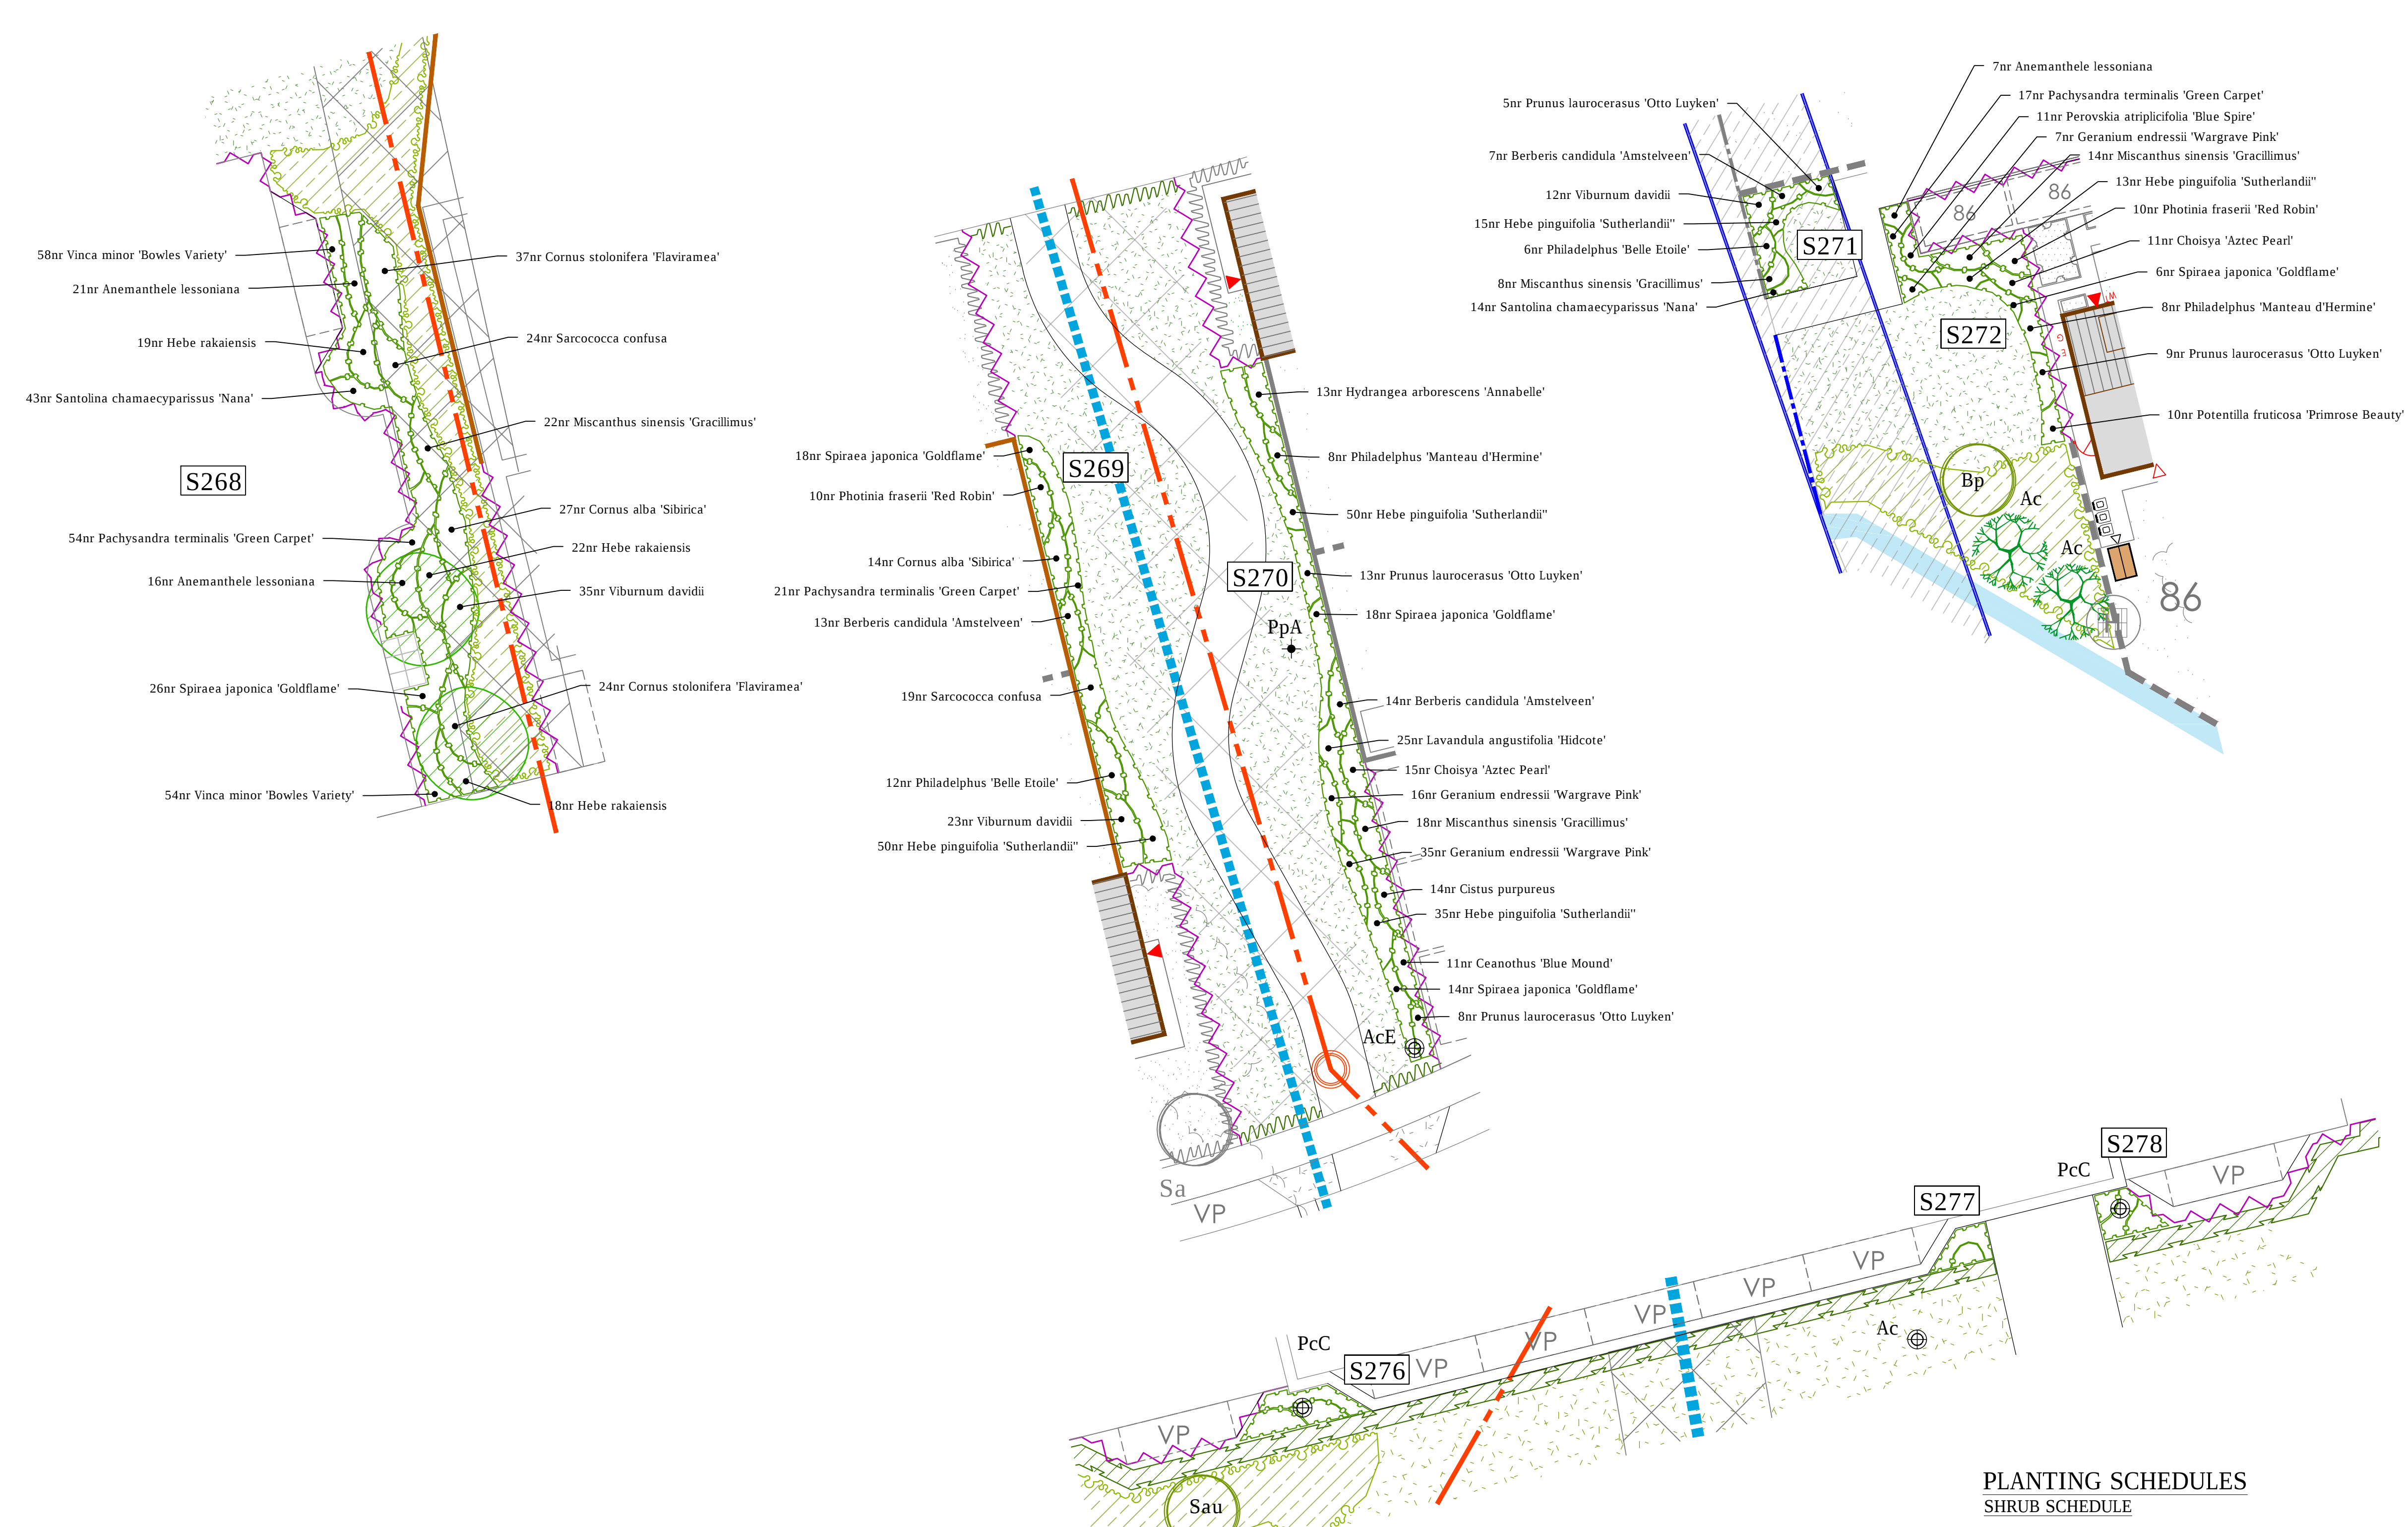

PLANTING SCHEDULES
SHRUB SCHEDULE

ORNAMENTAL PLANTING SCHEDULE				
Nr	Name	Ht in cm	Pot(L)	Density
44	Anemthele lessoniana	3L	4.00	
58	Geranium endressii 'Wargrave Pink'	3L	6.00	
62	Miscanthus sinensis 'Gracillimus'	3L	5.00	
11	Perovskia atriplicifolia 'Blue Spire'	3L	5.00	
Shrub				
Nr	Name	Ht in cm	Pot(L)	Density
34	Berberis candidula 'Amstelveen'	25-30cm	3L	5.00
11	Ceanothus 'Blue Mound'	30-40cm	3L	4.00
26	Choisya 'Aztec Pearl'	30-40cm	3L	4.00
14	Cistus purpureus	30-40cm	3L	5.00
41	Cornus alba 'Sibirica'	50-60cm	3L	4.00
61	Cornus stolonifera 'Flaviramea'	60-80cm	3L	4.00
163	Hebe pinguifolia 'Sutherlandii'	25-30cm	3L	6.00
59	Hebe rakaiensis	25-30cm	3L	4.00
13	Hydrangea arborescens 'Annabelle'	50-60cm	3L	4.00
25	Lavandula angustifolia 'Hidote'	25-30cm	3L	6.00
92	Pachysandra terminalis 'Green Carpet'	20-30cm(D)	3L	6.00
18	Philadelphus 'Belle Etoile'	30-40cm	3L	3.00
16	Philadelphus 'Manteau d'Hermine'	30-40cm	3L	3.00
20	Photinia fraseri 'Red Robin'	30-40cm	3L	3.00
10	Potentilla fruticosa 'Primrose Beauty'	20-30cm(D)	3L	5.00
35	Prunus laurocerasus 'Otto Luyken'	50-60cm	3L	4.00
37	Santolina chamaecyparissus 'Nana'	25-30cm	3L	5.00
42	Sarcococca confusa	20-25cm	3L	5.00
82	Spiraea japonica 'Goldflame'	30-40cm	3L	4.00
7	Viburnum davidii	25-30cm	3L	5.00
112	Vinca minor 'Bowles Variety'	15-20cm(D)	3L	9.00

All shrub material shall be first quality, sturdy, well rooted non-refrigerated stock with well branched heads and fibrous root systems. Shrubs shall be planted into 450mm good quality fibrous topsoil incorporating organic compost and slow release fertiliser in accordance with all good horticultural practice. All plant material shall be a minimum of 3L pot size unless otherwise specified and conform to BS3936 Part 1 and BS 4428. Finished beds shall be lightly forked over and dressed with 50mm coarse forest bark mulch.

BEECH HEDGE SCHEDULE

Species	Age	Size in cm	Nos Req'd
Fagus sylvatica	1+1	60-80	345

Hedge to be planted as a double staggered row 500mm apart at 450mm centres (5/11m)

Rev.F : Existing trees to rear of Plots 92-94 shown as removed (CS) Aug 2025
Rev.L : One tree position adjusted to accommodated retaining wall (SF) Aug 2025
Rev.D : Updated AIA included and tree schedule updated (SF) June 2025
Rev.C : Grasscrete surface added to tanker access, drainage and play area updated (SF) April 2025
Rev.B : Access to attenuation tank amended (SF) March 2025
Rev.A : Removal of trees from drainage easements (SF) July 2024

San Farmer and Mac Mill
Landscape Architect

Westgate Road
Waverley Road
Dunfermline
Fife
Telephone: 01382 616615
Fax: 01382 616616
Web: www.fidallandscape.co.uk
email: info@fidallandscape.co.uk

client
Strata

project
**Proposed Residential Development
WESTGATE,
CLECKHEATON**

drawing title
POS DETAILS

scale
1:500
@N0

date
May 21

drawn by
SEL

drawing no
R/2487/14F

NATIVE SHRUB MIX 1 SCHEDULE					
Nr	Name	Height/cm	Age	Root	Pot/L
34	Acer campestre	60-80cm	1/1	B	
134	Corylus avellana	40-60cm	1/1	B	
134	Corylus avellana	40-60cm	1/1	B	
134	Eunymus europaeus	40-60cm	1/1	C	3L
65	Flex aquifolium	40-60cm	1/1	C	3L
100	Prunus spinosa	60-80cm	1/1	B	
66	Rosa arvensis	60-80cm	1/1	B	
71	Rosa canina	60-80cm	1/1	B	
14	Rubus fruticosus	60-80cm	1/1	B	
100	Viburnum opulus	60-80cm	1/1	B	

LOW NATIVE SHRUB MIX SCHEDULE					
Nr	Name	Height/cm	Age	Root	Pot/L
319	Cornus sanguinea	40-60cm	1/1	B	
158	Corylus avellana	40-60cm	1/2	B	
158	Corylus avellana	40-60cm	1/2	B	
80	Hedera helix	40-60cm	1/1	C	2L
41	Lonicera periclymenum	60-80cm	1/1	C	3L
239	Rosa arvensis	40-60cm	1/1	B	
239	Rosa arvensis	40-60cm	1/1	B	
41	Rubus fruticosus	40-60cm	1/1	C	2L
319	Viburnum opulus	40-60cm	1/1	B	

All plant material shall conform to BS3936 Parts 1 and 2 and BS 4428. Transplants to be planted into prepared ground, containing a minimum depth of 450mm depth topsoil complying with BS3882, 1994 and incorporating organic matter and slow release fertiliser. Organic matter to be proprietary shrub planting compost, or approved compost derived from recycled organic matter. Slow release fertiliser to be 'Etnag' or similar.

Feathered trees to be planted at 3m centres in groups of 3-6, into pits 750 x 750 x 750mm, backfilled with 1part compost : 3 parts topsoil with 100gms slow release fertiliser added per pit. Trees to be staked with 75mm diam round stake secured by 1 no tree tie with rubber spacer. Finished height of stake shall not exceed 1/3 height of staked tree above ground.

GRASS SEEDING
WILDEFLOWER MIX
Subsoil to be cultivated using a disc harrow or rotovator, to 30mm depth then further cultivated and rolled to produce a firm seed bed.
An 80% grasses:20% wildflower seed mix to be sown. Eg: Emscote Seeds EM2 Standard General Purpose Meadow Mixture at 4gms/square metre.

SPECIES RICH GRASS SEED MIX
Weeds to be removed from seed bed using repeated cultivation. Area then to be ploughed or rolled to bury the surface vegetation before harrowing or raking to produce a medium rib, and rolled to create a level firm surface.
An 80% grasses:20% wildflower seed mix to be sown. Eg: Emscote Seeds EL1 Flowering Lawn Mixture at 4gms/square metre.

AMENITY GRASS SEED MIX
100mm depth of topsoil complying with BS3882 to be spread to area and pre-seed fertiliser to be applied at 50gms/m². Soil to be cultivated using a disc harrow or rotovator, to 30mm depth then further cultivated and rolled to produce a firm seed bed. Low maintenance grass seed mix such as Geminal Seeds A22 mix to be sown at 35gms/m² where indicated.

TREE SCHEDULE

SPECIES	Ht in m	NUMBERS REQUIRED		
	Girth in cm	10-12	12-14	14-16
Acer campestre (Ac)	6	8	-	-
Acer campestre 'Etnag' (AcE)	-	1	-	-
Alnus glutinosa (Ag)	1	3	-	-
Amelanchier lamarckii (Al)	2	1	-	-
Betula nigra (Bn)	2	2	-	-
Betula pubescens (Bpu)	17	-	-	-
Cataegus monogyna (Cm)	5	-	-	-
Malus sylvestris (Ms)	4	-	-	-
Prunus avium (Pa)	-	3	-	-
Prunus avium 'Pena' (PaP)	1	6	-	-
Prunus padus 'Albent' (PpA)	-	2	-	-
Pyrus calleryana 'Chanticleer' (PcC)	-	2	-	-
Quercus petraea (Qp)	-	2	-	-
Quercus robur (Qr)	-	4	-	-
Salix alba (Sa)	-	4	-	-
Salix fragilis (Sf)	-	2	-	-
Sorbus aucuparia (Sau)	17	1	-	-

All trees to have clear stems to 1.8m above ground level with well developed branching heads with a single, central leader and healthy, fibrous root systems. Trees shall be planted into pits of an appropriate size to accommodate the root system without restriction, backfilled with a 3:1 topsoil:compost mix and shall be secured to a machine rounded stake using 1 no. tree tie with rubber spacer. Finished height of stake shall not exceed 1/3 height of staked tree above ground. Foundation design of new buildings shall accommodate proposed tree planting in accordance with NRC guidelines.

NATIVE SPECIES PLANTING

OAK WOODLAND CORE MIX SCHEDULE					
Nr	Name	Height/cm	Age	Root	Pot/L
10	Alnus glutinosa	60-80cm	1/1	B	
30	Betula pendula	60-80cm	1/1	B	
15	Betula pendula Fd	125-150cm	2x	B	
30	Betula pubescens	60-80cm	1/1	B	
23	Corylus avellana	60-80cm	1/1	B	
23	Corylus avellana	60-80cm	1/1	B	
15	Flex aquifolium	40-60cm	1/1	C	
15	Lonicera periclymenum 'Belgica'	60-80cm	1/1	C	
61	Quercus petraea	60-80cm	1/1	B	
15	Quercus petraea Fd	125-150cm	2x	B	
46	Quercus robur	60-80cm	1/1	B	
15	Sorbus aucuparia	60-80cm	1/1	B	

NATIVE HEDGE MIX SCHEDULE					
Nr	Name	Height/cm	Age	Root	Pot/L
45	Acer campestre	60-80cm	1/1	BR	
23	Corylus avellana	60-80cm	1/1	BR	
23	Flex aquifolium	40-60cm	1/1	C	2L
272	Prunus spinosa	60-80cm	1/1	BR	
45	Rosa canina	40-60cm	1/1	BR	
45	Viburnum opulus	60-80cm	1/1	BR	

BIRCH AND ALDER MIX SCHEDULE					
Nr	Name	Height/cm	Age	Root	Pot/L
24	Acer campestre	60-80cm	0/1/1	B	
234	Alnus glutinosa	60-80cm	1/1	B	
30	Betula pendula	60-80cm	1/1	B	
51	Betula pubescens	60-80cm	1/1	B	
23	Corylus avellana	200-250cm	1/1	B	
9	Prunus avium	175-200cm	1/1	B	
24	Rosa canina	40-60cm	1/1	B	
14	Salix caprea	250-275cm	2x	B	
24	Salix cinerea	60-80cm	1/1	B	