



EXISTING DETAILS

PROPOSED DETAILS

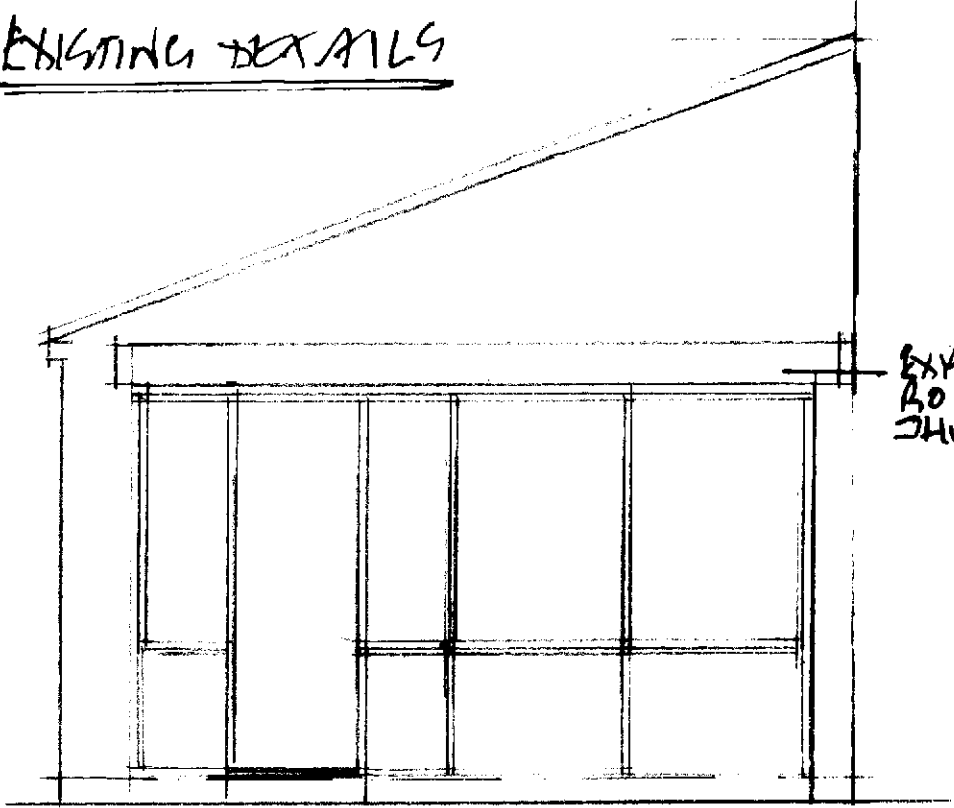


EXISTING
ROLLER
SHUTTER

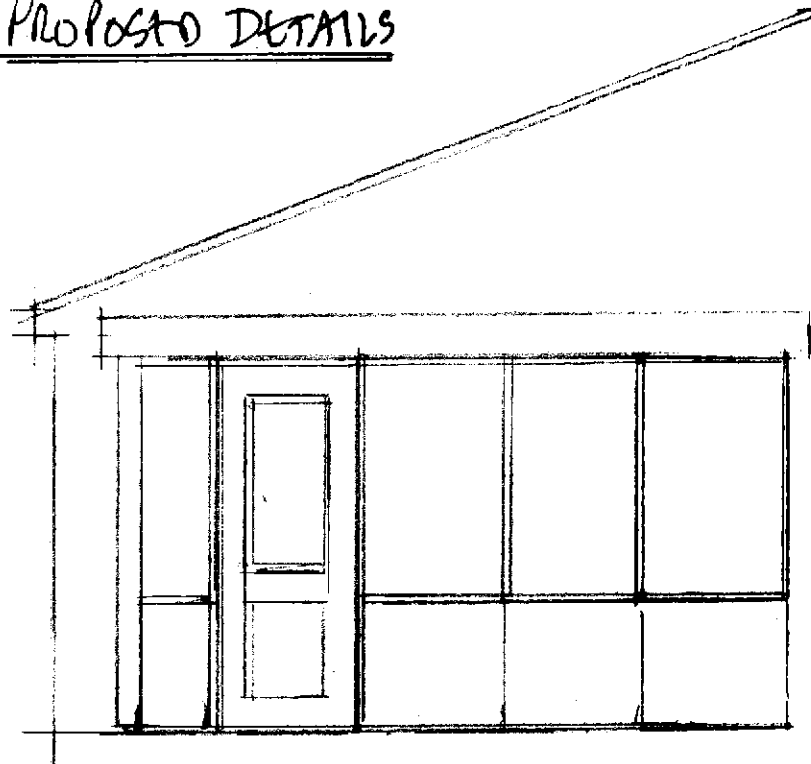

REPLACE EXISTING ROLLER
SHUTTER.

- REPLACEMENT SHOP FRONT.
- ANTHRACITE GREY ALUMINIUM CONSTRUCTION.
 - TOUGHENED SAFETY GLASS TO ALL GLAZED AREAS.
 - CILL LEVEL TO BE 900 MM ABOVE FLOOR LEVEL.
 - ALUMINIUM INSULATED LOWER PANELS.

EXISTING DEFECTIVE / ROTTEN TIMBER FRONT TO BE FULLY REMOVED AND MADE GOOD ANY DAMAGE TO STRUCTURE OF BUILDING.

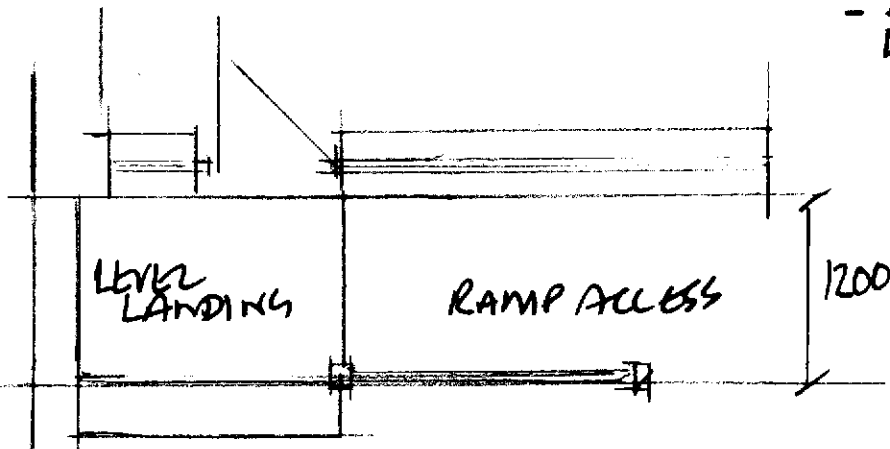

STEPS FROM
ADJACENT
FRONT AREA.

1800

1200

PROPOSED REPLACEMENT
SHOP FRONT AND FORMATION
OF STEPPED / RAMP ACCESS
AT
139, CONLERSVEY LANE.
CONLERS VLY.
HUDDERSFIELD.
SCALE 1:50