

DO NOT SCALE

DESIGNERS HAZARD IDENTIFICATION




IT IS ASSUMED THAT ALL WORKS WILL BE UNDERTAKEN BY A COMPETENT CONTRACTOR WORKING, WHERE APPROPRIATE, TO AN APPROVED METHOD STATEMENT. IN ADDITION TO THE HAZARDS TYPICALLY ASSOCIATED WITH THE TYPES OF CONSTRUCTION DETAILED ON THIS DRAWING, ANY KNOWN ABNORMAL HAZARDS SPECIFIC TO THIS SCHEME HAVE BEEN IDENTIFIED.



ABNORMAL HAZARD REFERENCE

NOTES

- DO NOT SCALE FROM THIS DRAWING.
- THIS DRAWING IS TO BE REPRODUCED IN COLOUR.
- IF ANY DISCREPANCIES ARE FOUND IN THIS DRAWING, PLEASE REPORT TO DUDLEYS CONSULTING ENGINEERS.
- THIS DRAWING HAS BEEN ORIENTATED TO OS BRITISH NATIONAL GRID (EPSG:27700 OSGB36). EXISTING SURVEY STATIONS ARE SHOWN ON THE TOPOGRAPHICAL SURVEY.
- THIS DRAWING IS BASED ON THE FOLLOWING INFORMATION:
 - 5.1. P20-01094-MET-EXT-XX-TOP-M2-G-001-1- TOPOGRAPHICAL SURVEY BY MET GEO ENVIRONMENT DATED OCTOBER 2020
 - 5.2. 2002 REV D PROPOSED SITE PLAN BY KPP ARCHITECTS DATED FEBRUARY 2025
- ALL WORK TO BE UNDERTAKEN IN ACCORDANCE WITH KIRKLEES COUNCILS STANDARD DETAILS AND SPECIFICATIONS
- SUBJECT TO APPROVAL FROM KIRKLEES COUNCIL

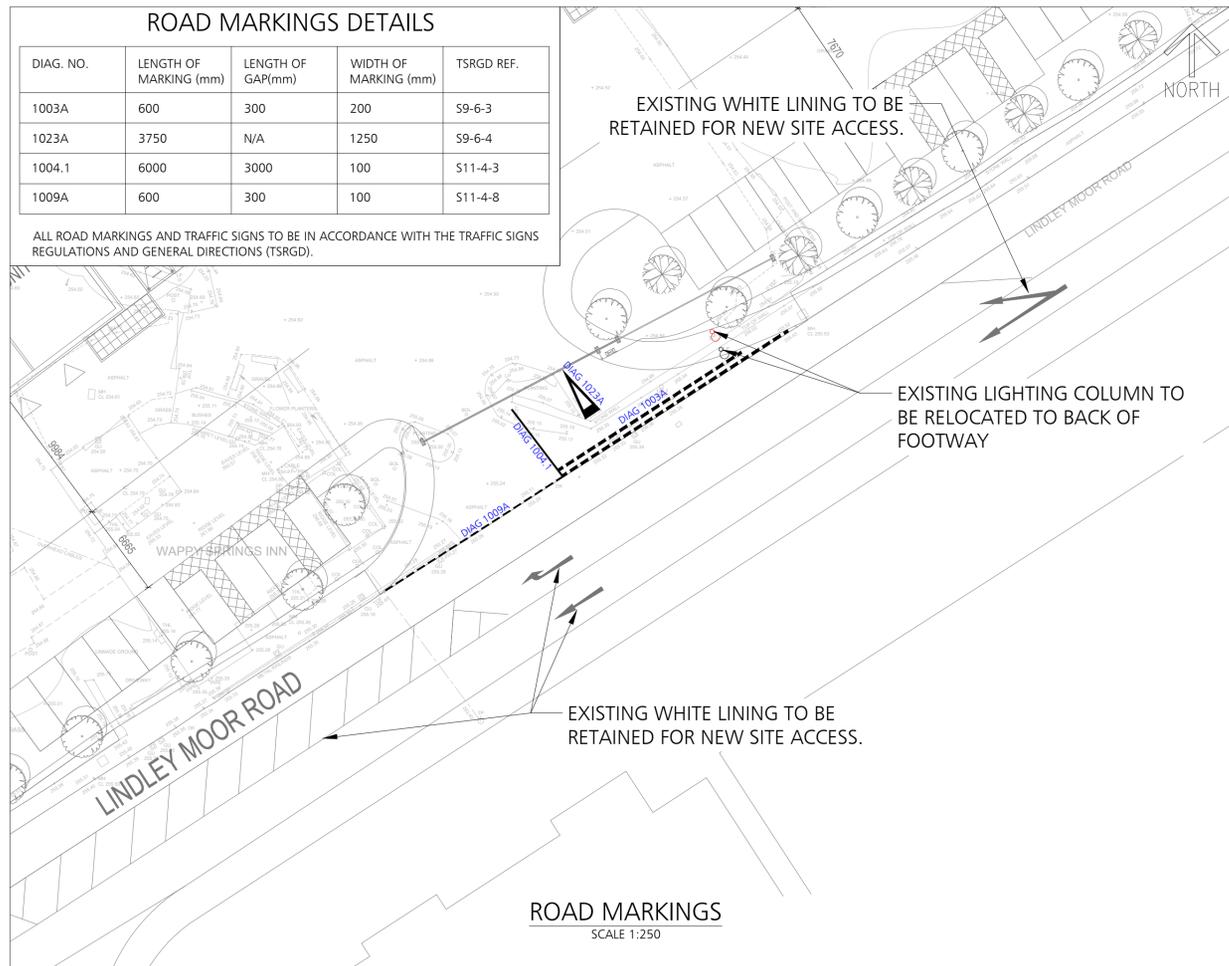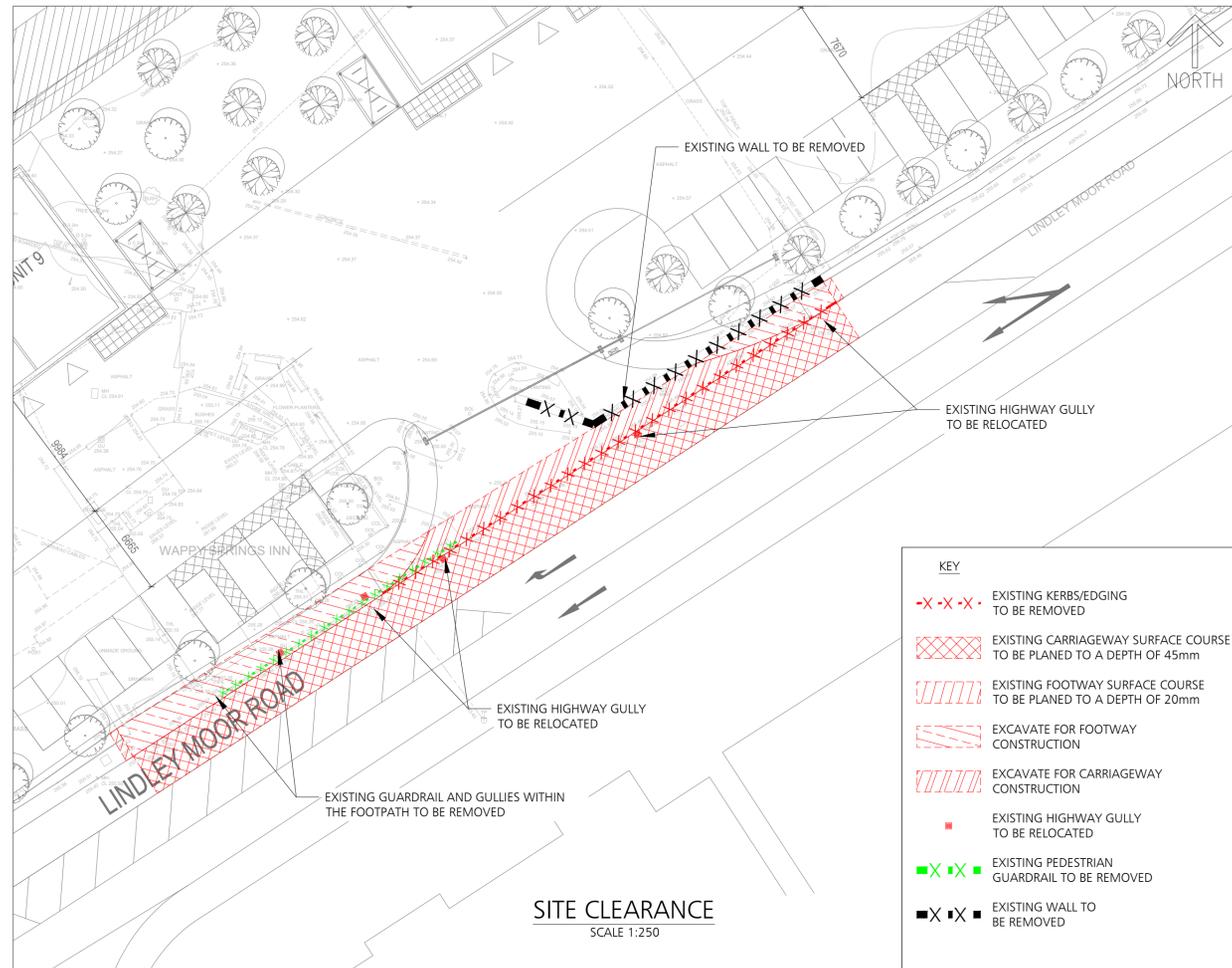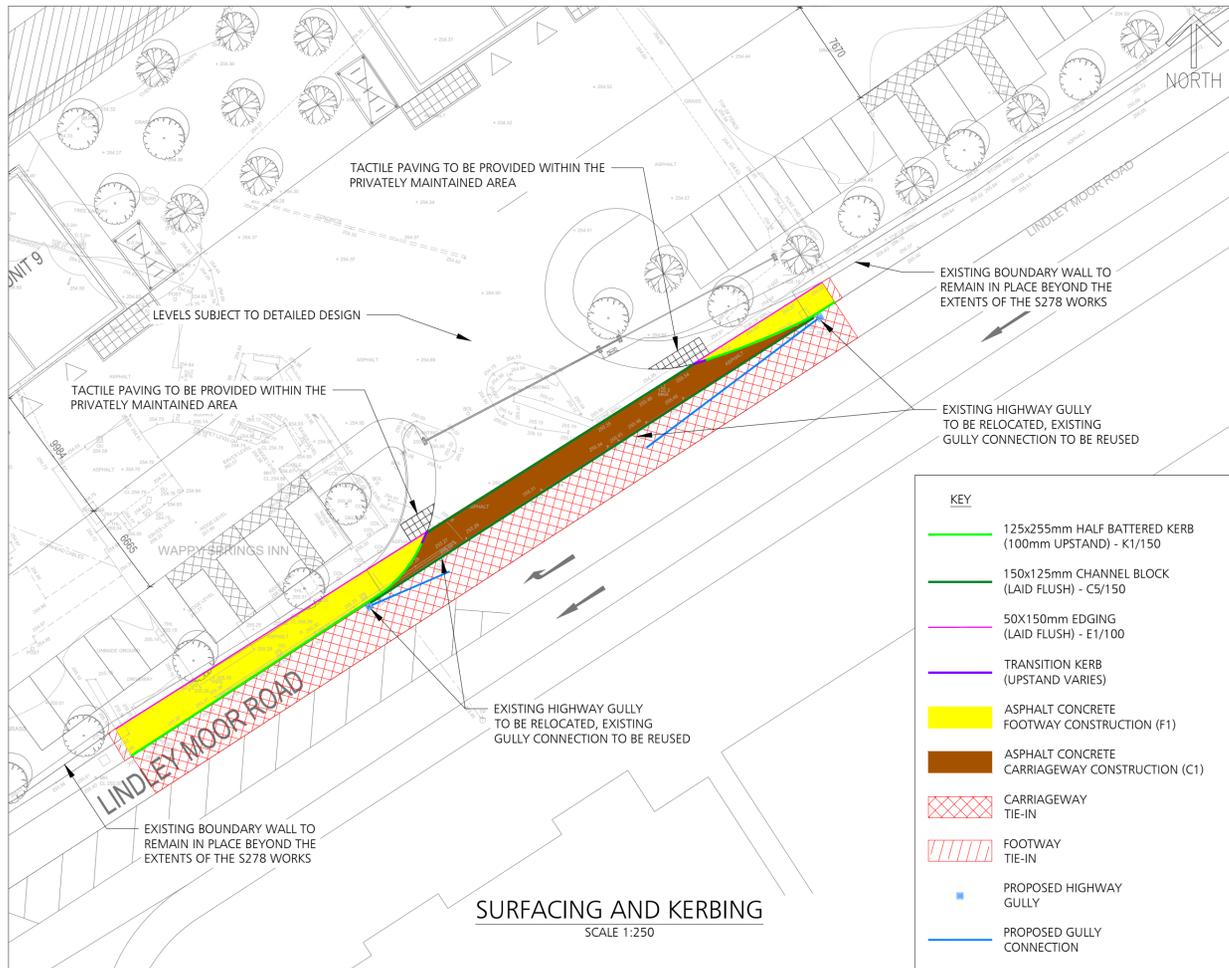

10.10.25	UPDATED TO SUIT KIRKLEES COUNCIL COMMENTS DATED 06.10.25	APW	JA	PO2
18.08.25	PRELIMINARY ISSUE	APW	JA	POT
DATE	REVISION DESCRIPTION	BY	CHK.	REV.

DUDLEYS
CONSULTING ENGINEERS

Title House
35 Town Street
Leeds, LS18 5UJ
0113 258 3611
info@dudleys.co.uk

PROJECT
**WAPPY SPRINGS
HUDDERSFIELD, HD3 3TD**

TITLE
SECTION 278 WORKS

SCALE	PAPER	STAGE	STATUS
AS SHOWN	A1	PRELIMINARY	
DRAWING NO.			REV.
20392-DCE-XX-XX-D-C-140			PO2