


0	SCALE 1:50	5m
0	SCALE 1:100	10m
0	SCALE 1:200	20m
0	SCALE 1:500	50m
0	SCALE 1:1250	125m

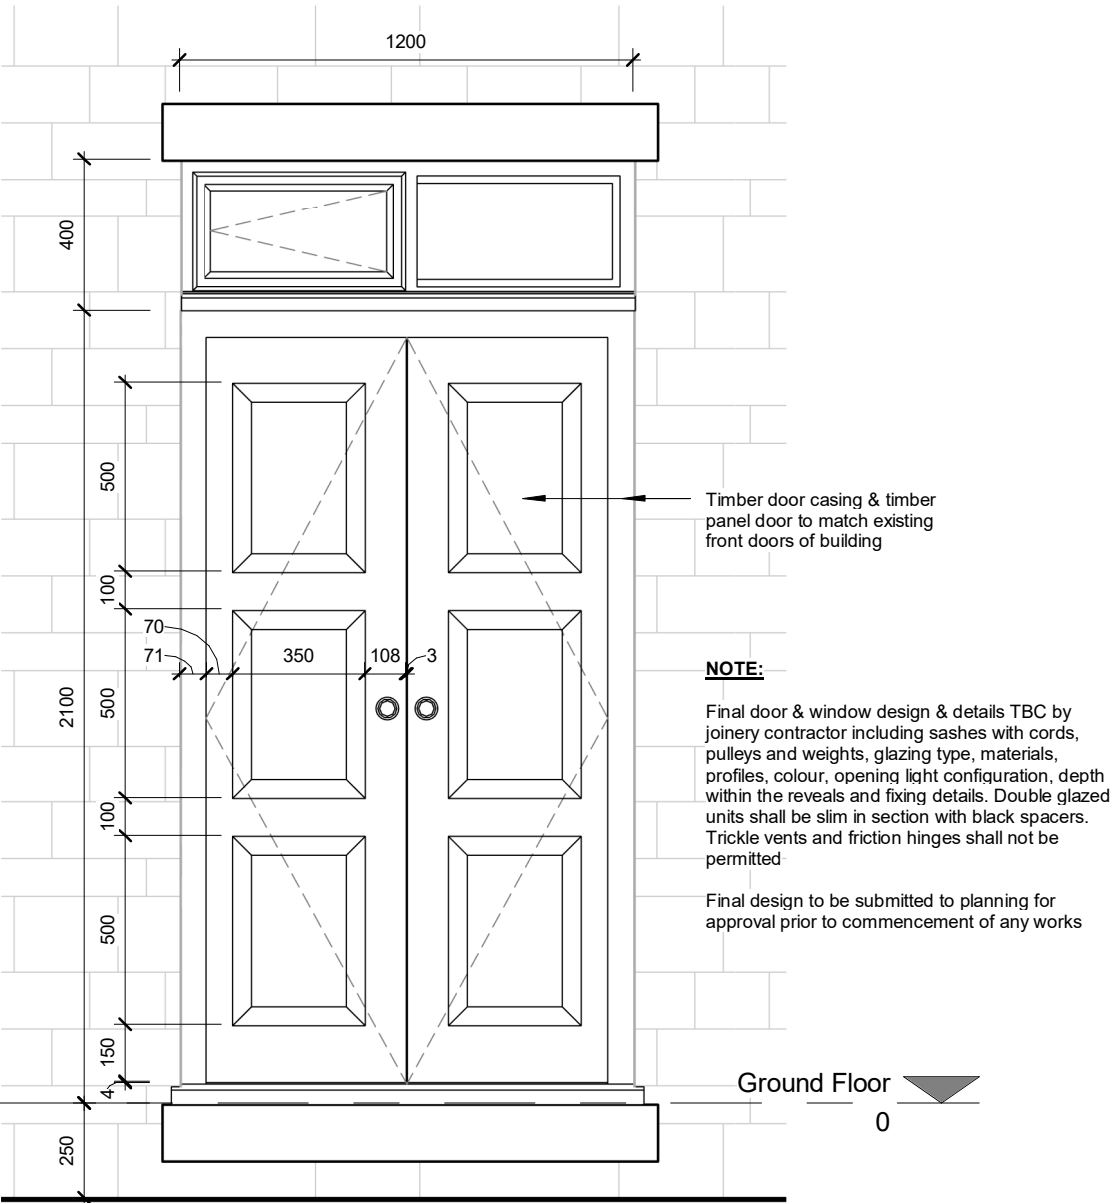

External Door Elevation

1 : 20

DRAFT FOR DISCUSSIONS

© This drawing may not be copied without written prior permission



Cadvis3d
...making dreams happen

ARCHITECTURAL DESIGN

Tel: 01484 937123

Email: info@cadvis3d.co.uk

www.cadvis3d.co.uk

Huddersfield Ukrainian Club

Proposed Garage Conversion,
Huddersfield Ukrainian Club,
7 Edgerton Rd, Edgerton,
Huddersfield HD1 5RA

External Door Elevation - As
Proposed (DRAFT)

Job No.	2269	A(30)-02
Date	June 2025	
Drawn by	PSI	
Apprv by	JK	Scale 1 : 20

