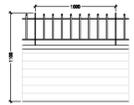


GENERAL SITE LAYOUT AS APPROVED AND IMPLEMENTED UNDER APPLICATION 2019/94001

KEY

-  Marshalls Brindle block paving
-  Aggregate Industries 450x450 Buff paving
- Existing natural stone walling to be re-used where possible
-  wall height varies
-  Indicates 1200mm high metal fencing

- NOTES**
- 1 ALL WORK TO BE CARRIED OUT IN ACCORDANCE WITH THE BUILDING REGULATIONS AND THE REQUIREMENTS OF THE LOCAL AUTHORITY.
 - 2 NO DIMENSIONS TO BE SCALED FROM THIS DRAWING.
 - 3 THE CONTRACTOR SHALL VERIFY ALL LEVELS AND DIMENSIONS ON SITE BEFORE COMMENCEMENT OF WORK.
 - 4 ON SITE ALTERATIONS TO THE CONSTRUCTION OR FINISHES SHOWN OR IMPLIED ON THIS DRAWING MUST BE DRAWN TO THE ATTENTION OF THE ARCHITECT BEFORE SUCH WORK IS IMPLEMENTED.
 - 5 ALL TIMBERS REQUIRE PRESERVATIVE TREATMENT
- © COPYRIGHT RESERVED

Rev	Date	Details
PRELIMINARY		
		
<small>Progressive Architecture, 4 Lonsdale Road, Balfourville, West Yorkshire, HD7 5AL. Tel: 01484 846796</small>		
Client: Mr. R Williams		
Site: Black Rock House Linthwaite, Huddersfield		
Drawing title: Proposed Site Plan		
Project Number:	Drawing Number:	Revised:
P1024	201	-
Date:	Scale:	Drawn:
09-11-25	1:200 @ A1	IWW