




Only figured dimensions should be used.  
 Scaled dimensions should be checked with the Architect.  
 This drawing together with the design, is the property and copyright  
 of the Architect and must not be reproduced without written  
 permission

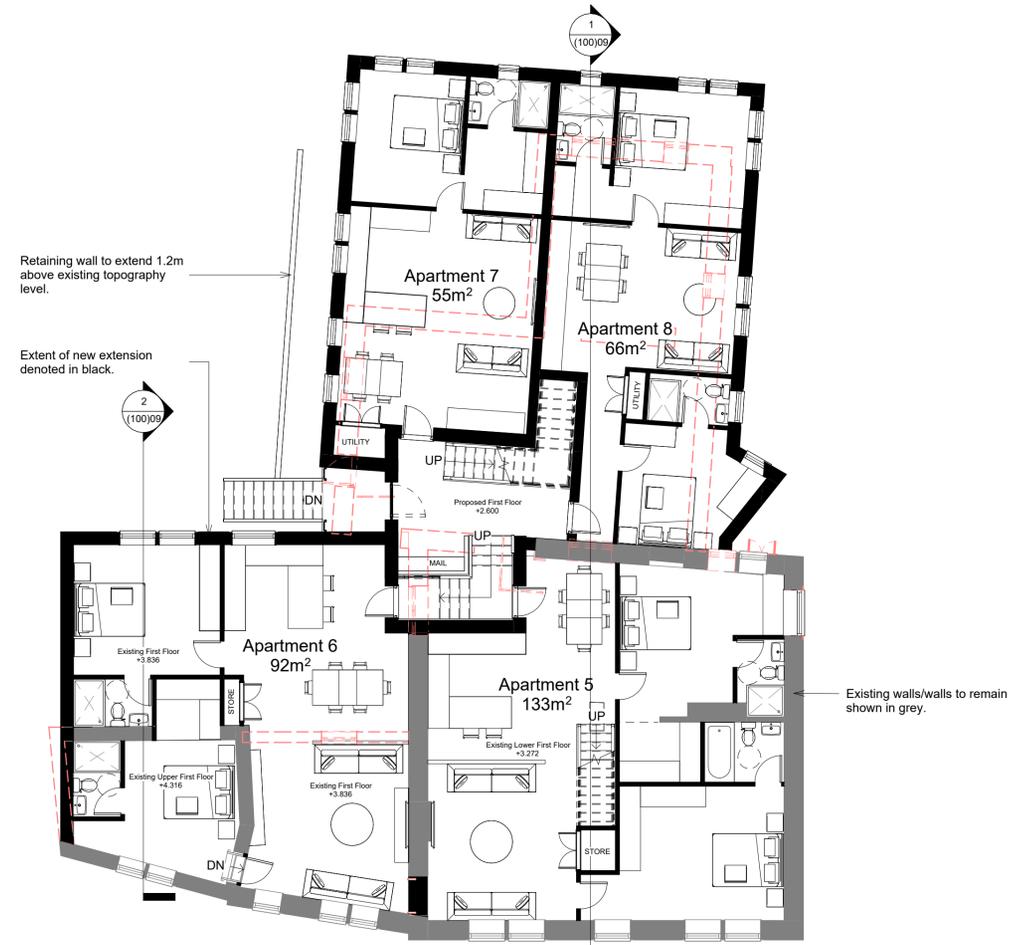

2 Proposed First Floor Plan  
 1 : 100

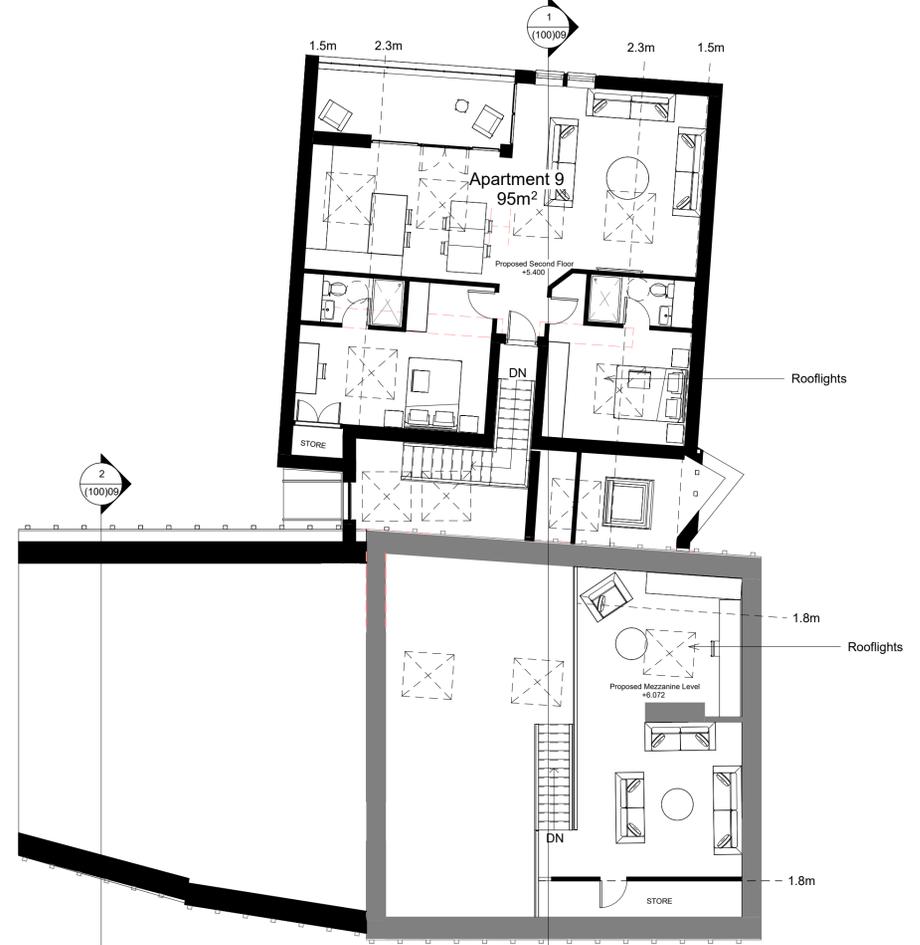

3 Proposed Second Floor Plan  
 1 : 100

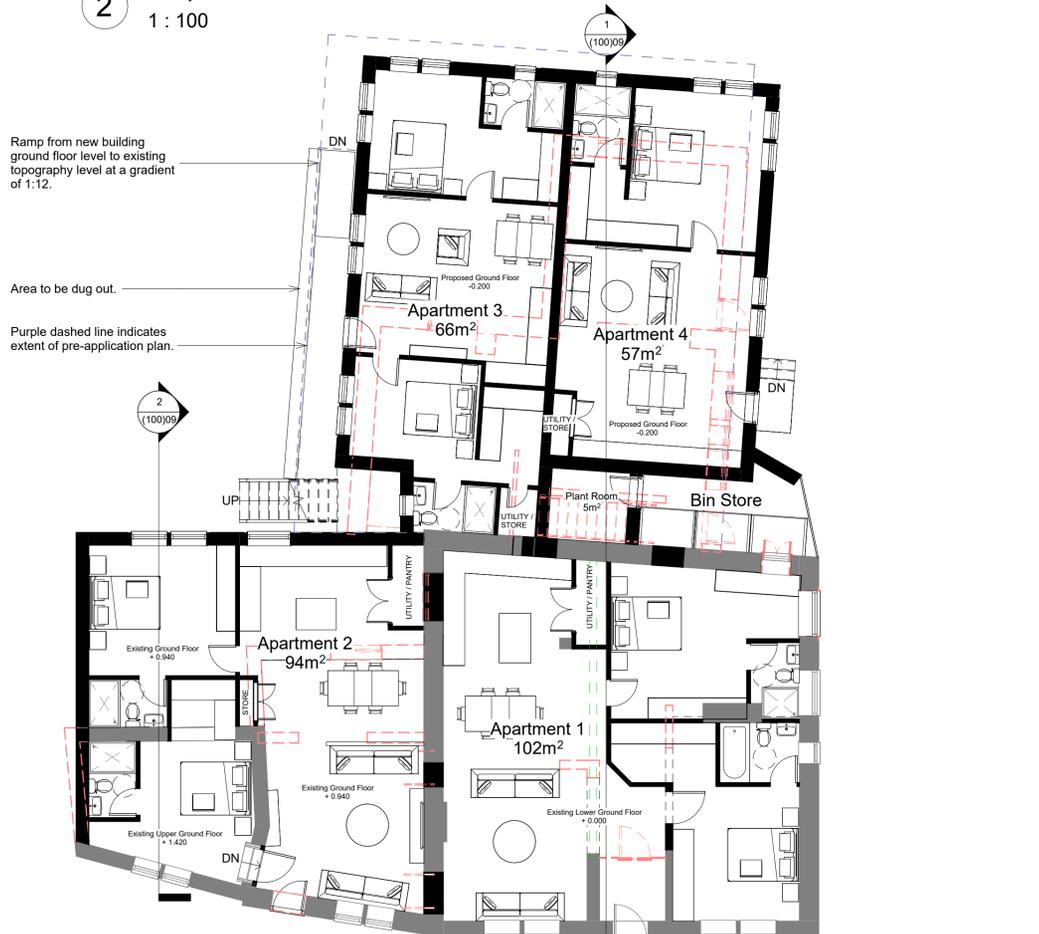

1 Proposed Ground Floor Plan  
 1 : 100



4 Proposed Site Area  
 1 : 200

rev	description	drawn	auth	date
DO NOT SCALE OFF THIS DRAWING				
<b>ACUMEN</b> Designers & Architects				
acumenarchitects.co.uk 01484 546 000 Headrow House, Old Leeds Road, Huddersfield, Huddersfield HD1 1SG				
Client <b>CAIRN CROSS</b>				
Project <b>COACH &amp; HORSES HONLEY</b>				
Project No <b>2949</b>	Drawing No <b>(100)04</b>	Rev		
Description <b>PROPOSED FLOOR PLANS</b>				
Scale <b>As @ A1</b>	Date Drawn <b>MAY 25</b>	Drawn By <b>GH</b>	Authorised By <b>JC</b>	
Purpose of Issue indicated				
<input checked="" type="checkbox"/> Planning <input type="checkbox"/> Building Regs <input type="checkbox"/> Tender <input type="checkbox"/> Construction <input type="checkbox"/> Comment <input type="checkbox"/> Info				