



2 Existing First Floor  
 1 : 100

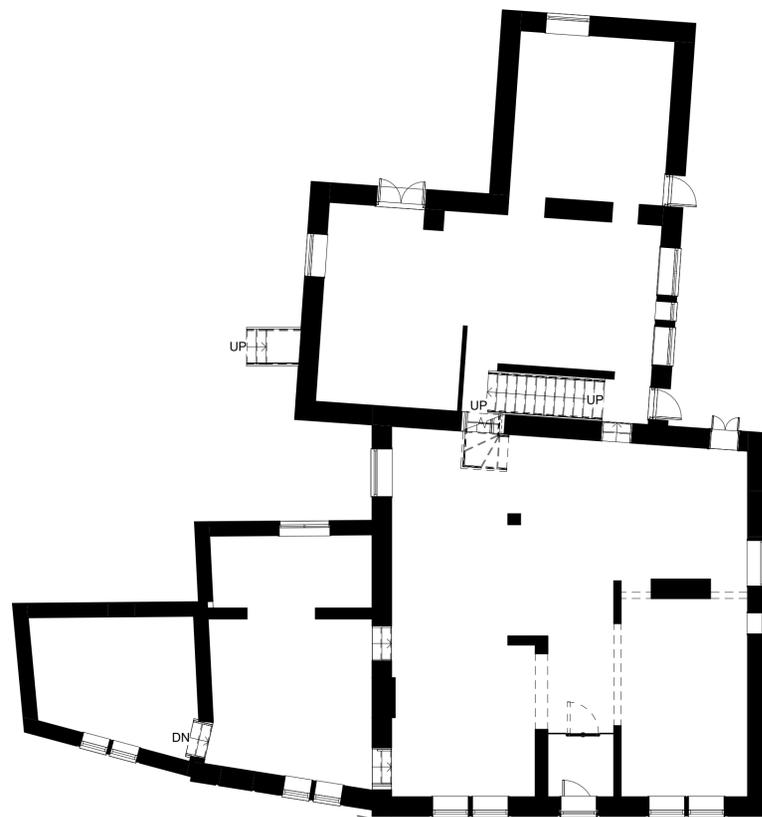

1 Existing Ground Floor  
 1 : 100



3 Existing North-East Facing  
 Elevation  
 1 : 100

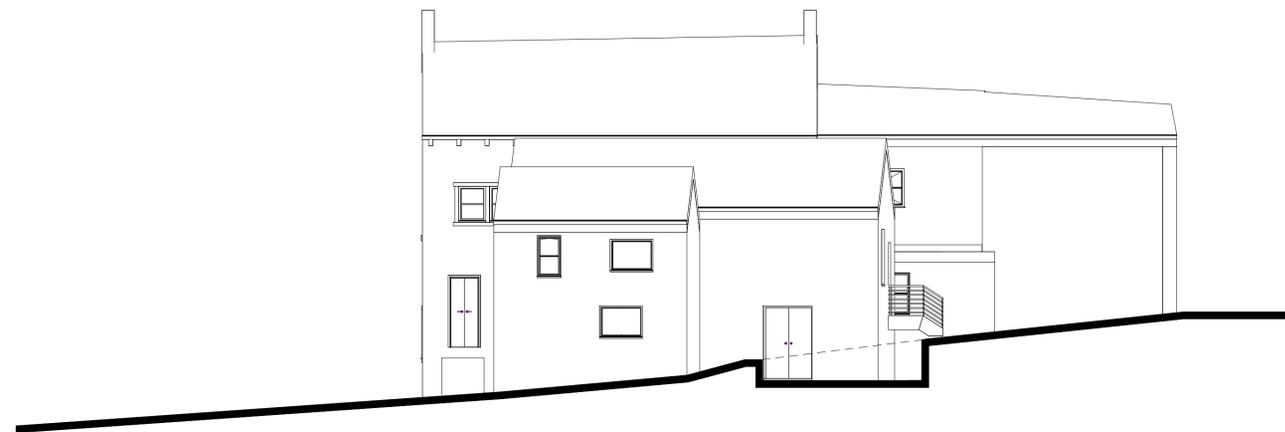

4 Existing North-West Facing  
 Elevation  
 1 : 100

A	Amended roof eaves heights.	GH	JC	13.02.26
rev	description	drawn	auth	date

DO NOT SCALE OFF THIS DRAWING

**ACUMEN**  
 Designers & Architects

acumenarchitects.co.uk 01484 546 000  
 Headrow House, Old Leeds Road, Huddersfield, Huddersfield HD1 1SG

Client  
 MR R LOCKWOOD

Project  
 COACH & HORSES HONLEY

Project No	Drawing No	Rev
2949	(100)01	A

Description  
 EXISTING FLOOR PLANS AND ELEVATIONS

Scale	Date Drawn	Drawn By	Authorised By
1 : 100 @ A1	MAY 25	GH	JC

Purpose of Issue  
 Planning  Building Regs  Tender  Construction  Comment  Info