



Only figured dimensions should be used.
 Scaled dimensions should be checked with the Architect.
 This drawing together with the design, is the property and copyright
 of the Architect and must not be reproduced without written
 permission




2 Proposed First Floor Plan
 1 : 100

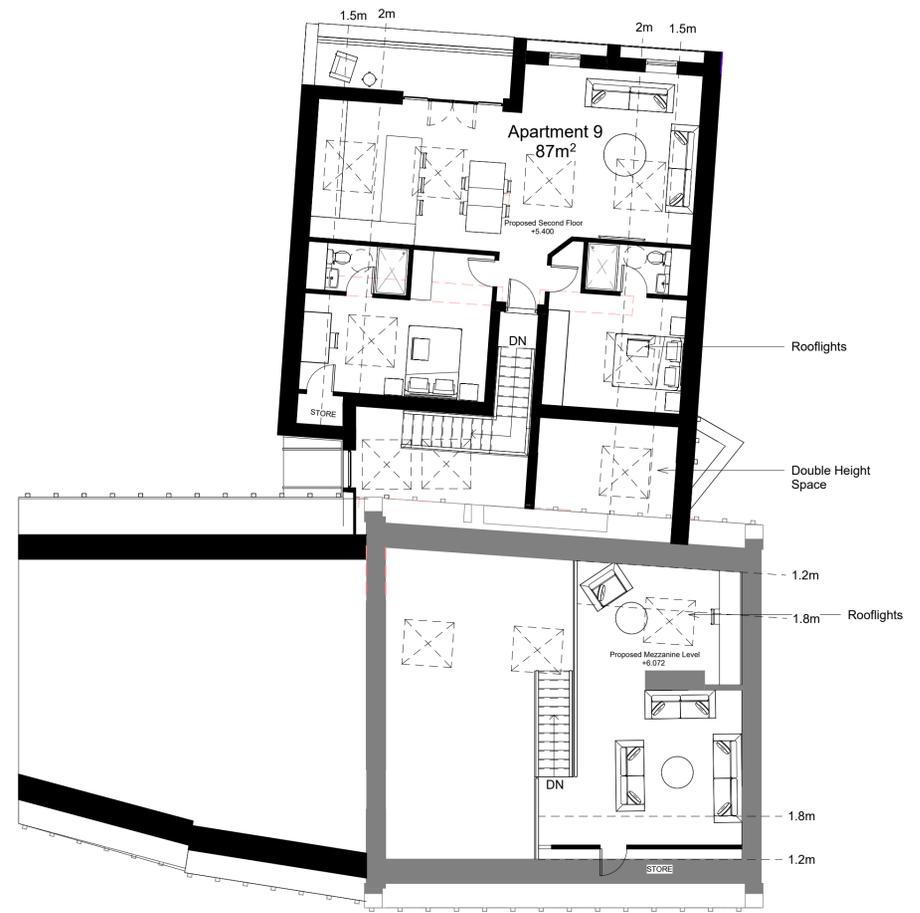

3 Proposed Second Floor
 Plan
 1 : 100

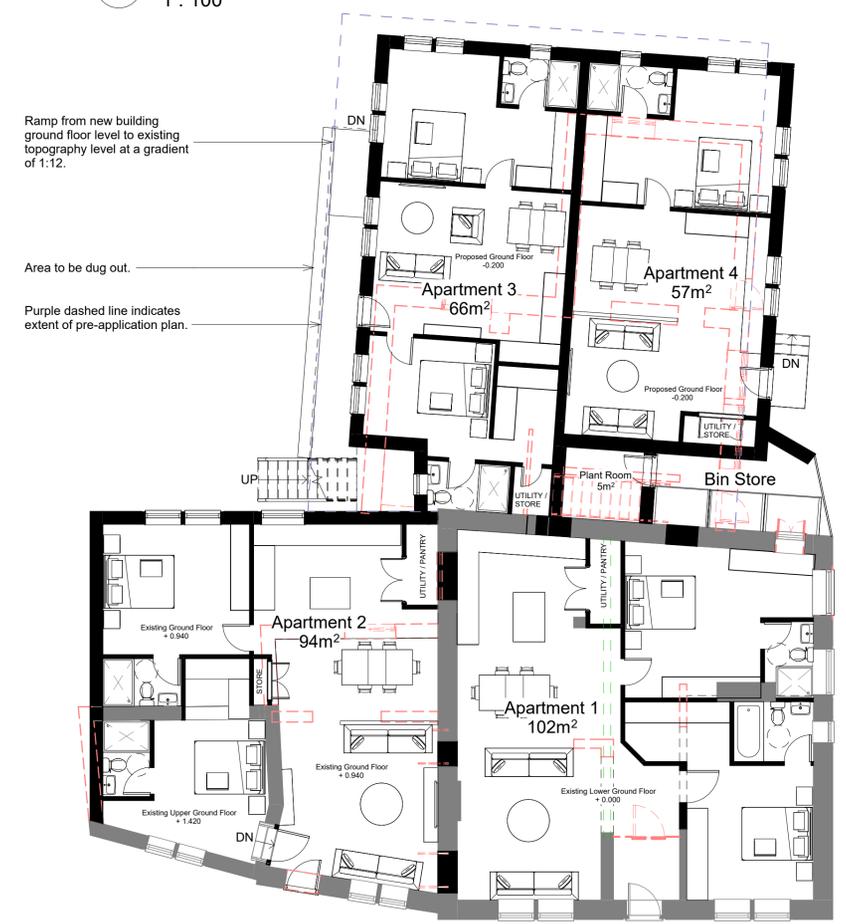

1 Proposed Ground Floor Plan
 1 : 100

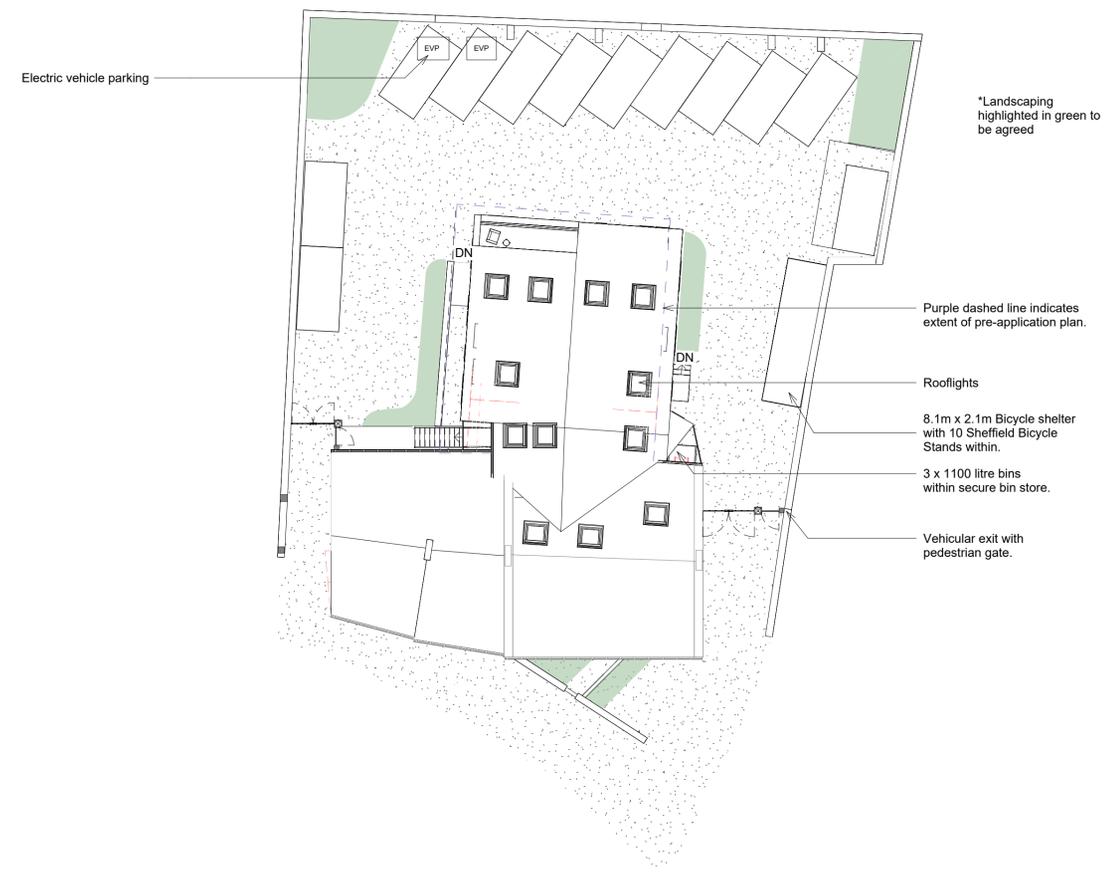

4 Proposed Site Area
 1 : 200

A	Amendments to reduce height, amend design and frontage.	GH	JC	10.02.26
rev	description	drawn	auth	date

DO NOT SCALE OFF THIS DRAWING

ACUMEN
 Designers & Architects

acumenarchitects.co.uk 01484 546 000
 Headrow House, Old Leeds Road, Huddersfield, Huddersfield HD1 1SG

Client CAIRN CROSS			
Project COACH & HORSES HONLEY			
Project No 2949	Drawing No (100)04	Rev A	
Description PROPOSED FLOOR PLANS			

Scale As @ A1	Date Drawn MAY 25	Drawn By GH	Authorised By JC
Purpose of Issue indicated			
Planning	Building Regs	Tender	Construction