


SOUTH WEST ELEVATION

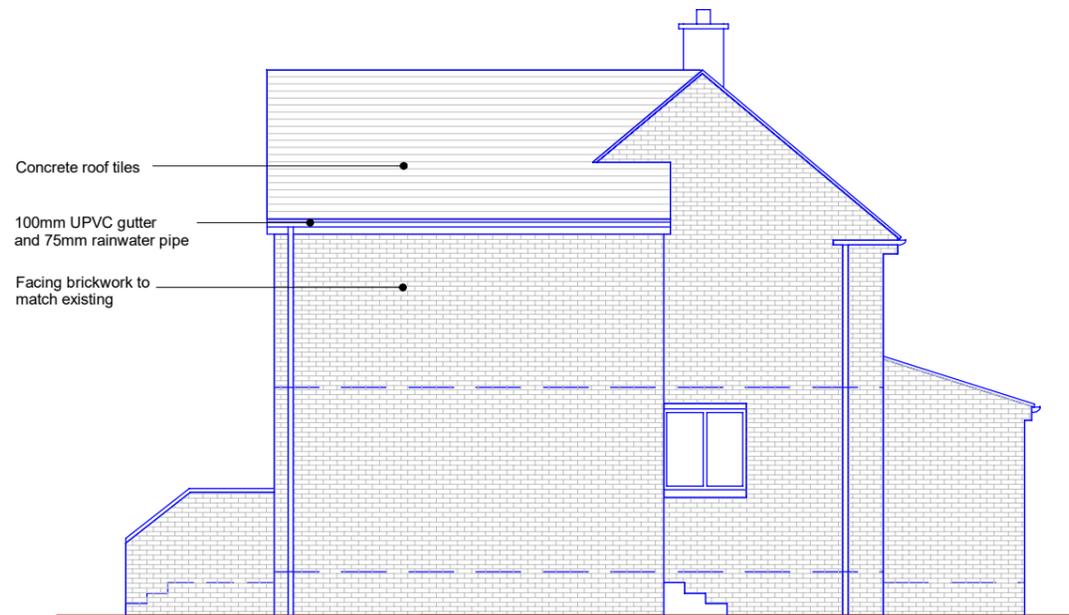

NORTH EAST ELEVATION



SOUTH EAST ELEVATION

PROPOSED EXTENSIONS

Elevations as Proposed

5, Millfield Close, Huddersfield

1:100 @A3

Drawing 3A

October 2025

N.B. Roof tiles to be Marley Ashmore interlocking double plain tiles or similar approved, colour to match existing, 25 deg. pitch with 92mm headlap.

