




Approved North (Front) Elevation
Scale 1:100

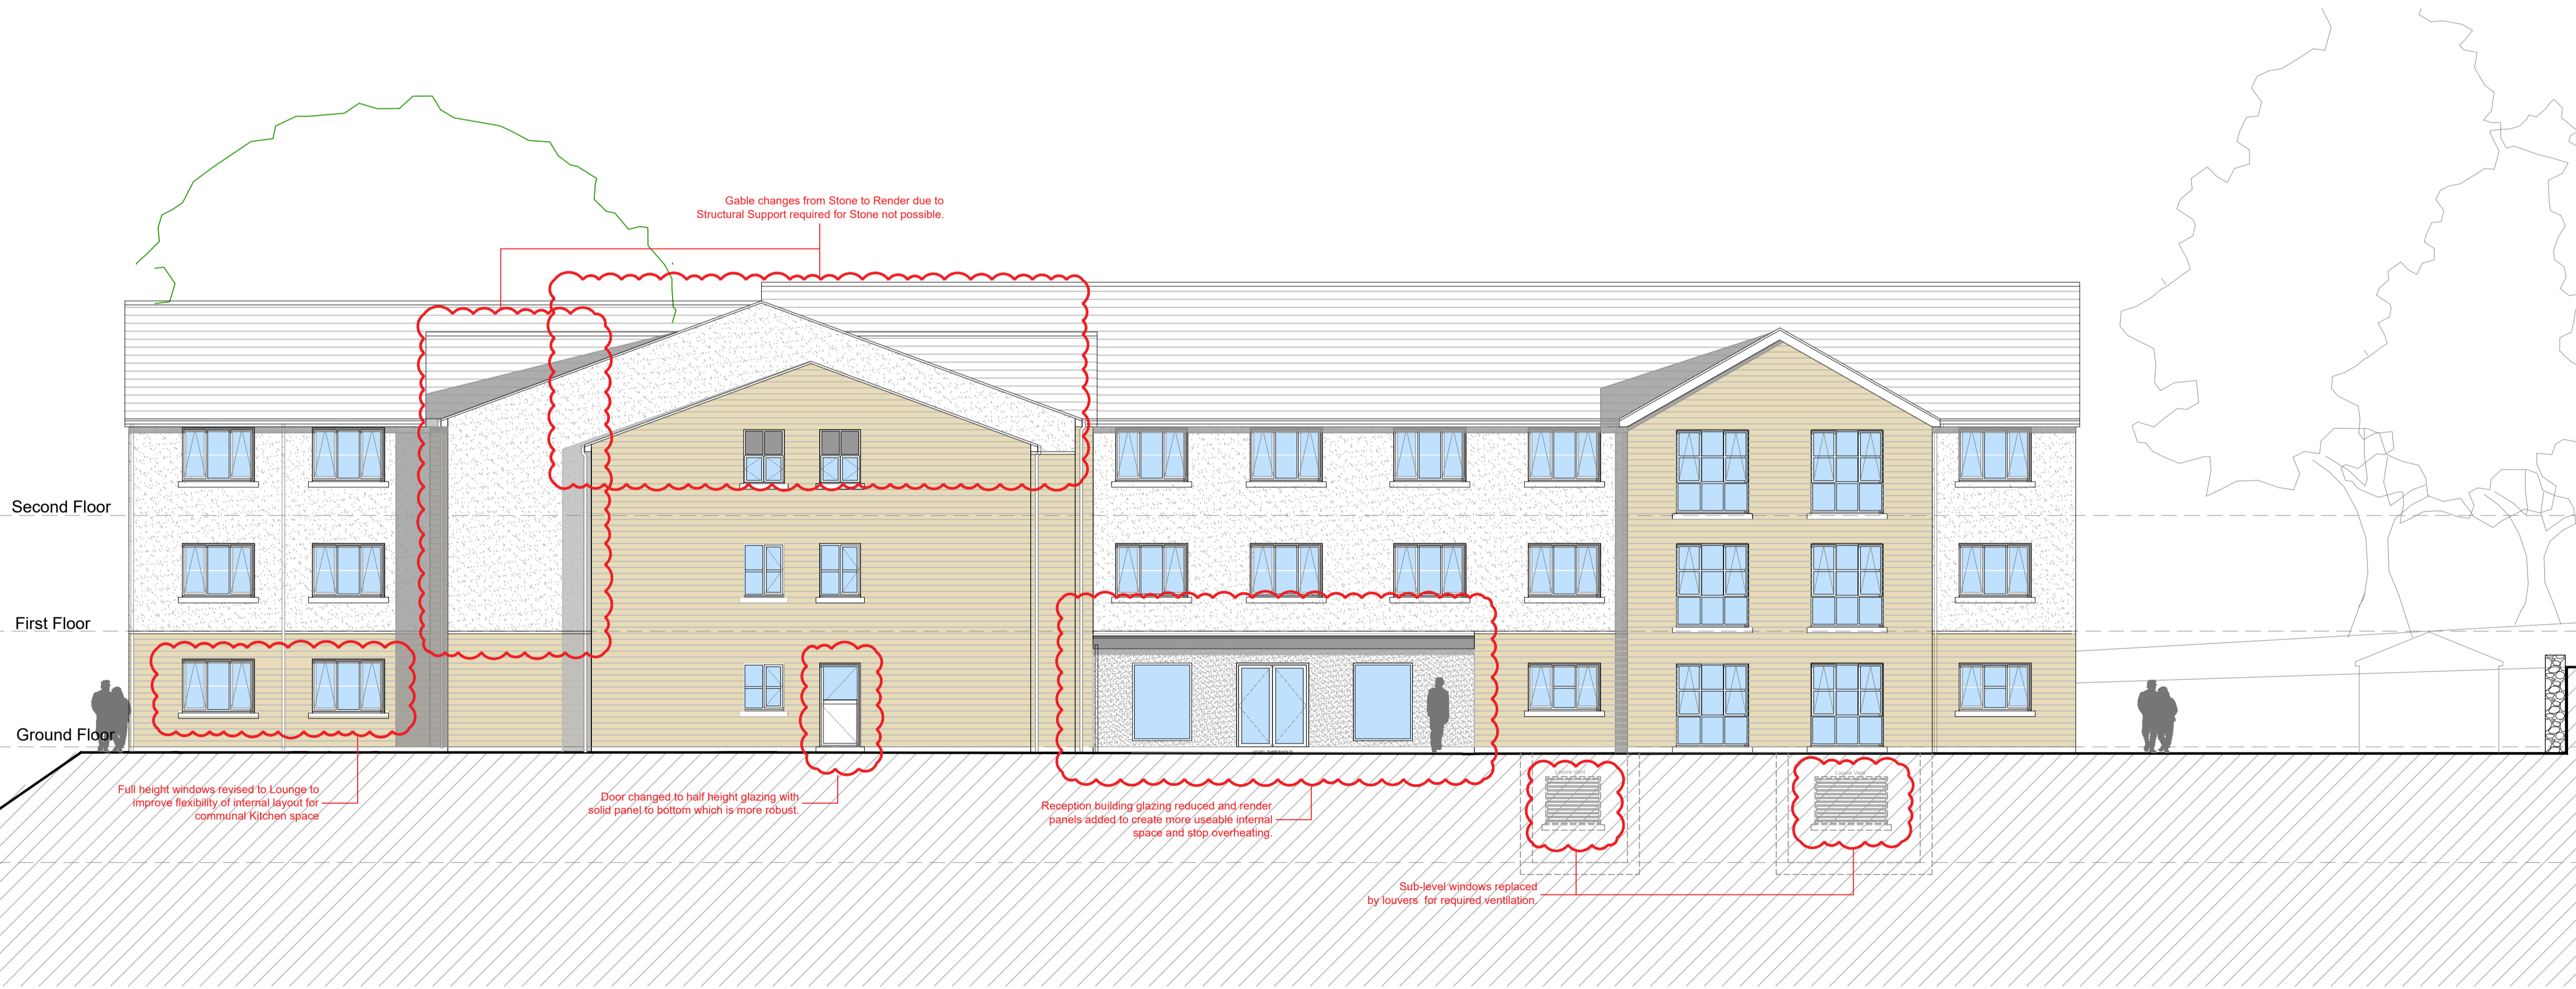

Approved North (Front) Elevation
Scale 1:100

RA
Revival Architecture **Dream. Plan. Begin.**

revivalarchitecture.co.uk 0151 702 6700

Do not scale from this drawing. Use figured dimensions only, which are displayed in millimeters unless stated otherwise. The contractor is requested to check all dimensions before work is put in hand. Any discrepancies within the drawing should be reported prior to commencement of works.

This drawing is copyright and remains the property of Revival Architecture Ltd. This drawing must only be used for the purpose for which it is supplied and its contents must not be reproduced for any purpose without written permission.

Project:	Busker Lane, Scissett
Client:	TLC Care Group
Title:	Proposed North (Front) Elevations - NMA 2025
Date:	09.10.25
Drawn:	RM
Check:	DB
Scale@A1:	1:100
Revision:	-
Status:	Planning
Drawing Number:	1414-RA-XX-XX-DR-A-0200