



KEY

- EXISTING WALLS
- PROPOSED WALLS


01 PROPOSED SITE PLAN
1 : 500

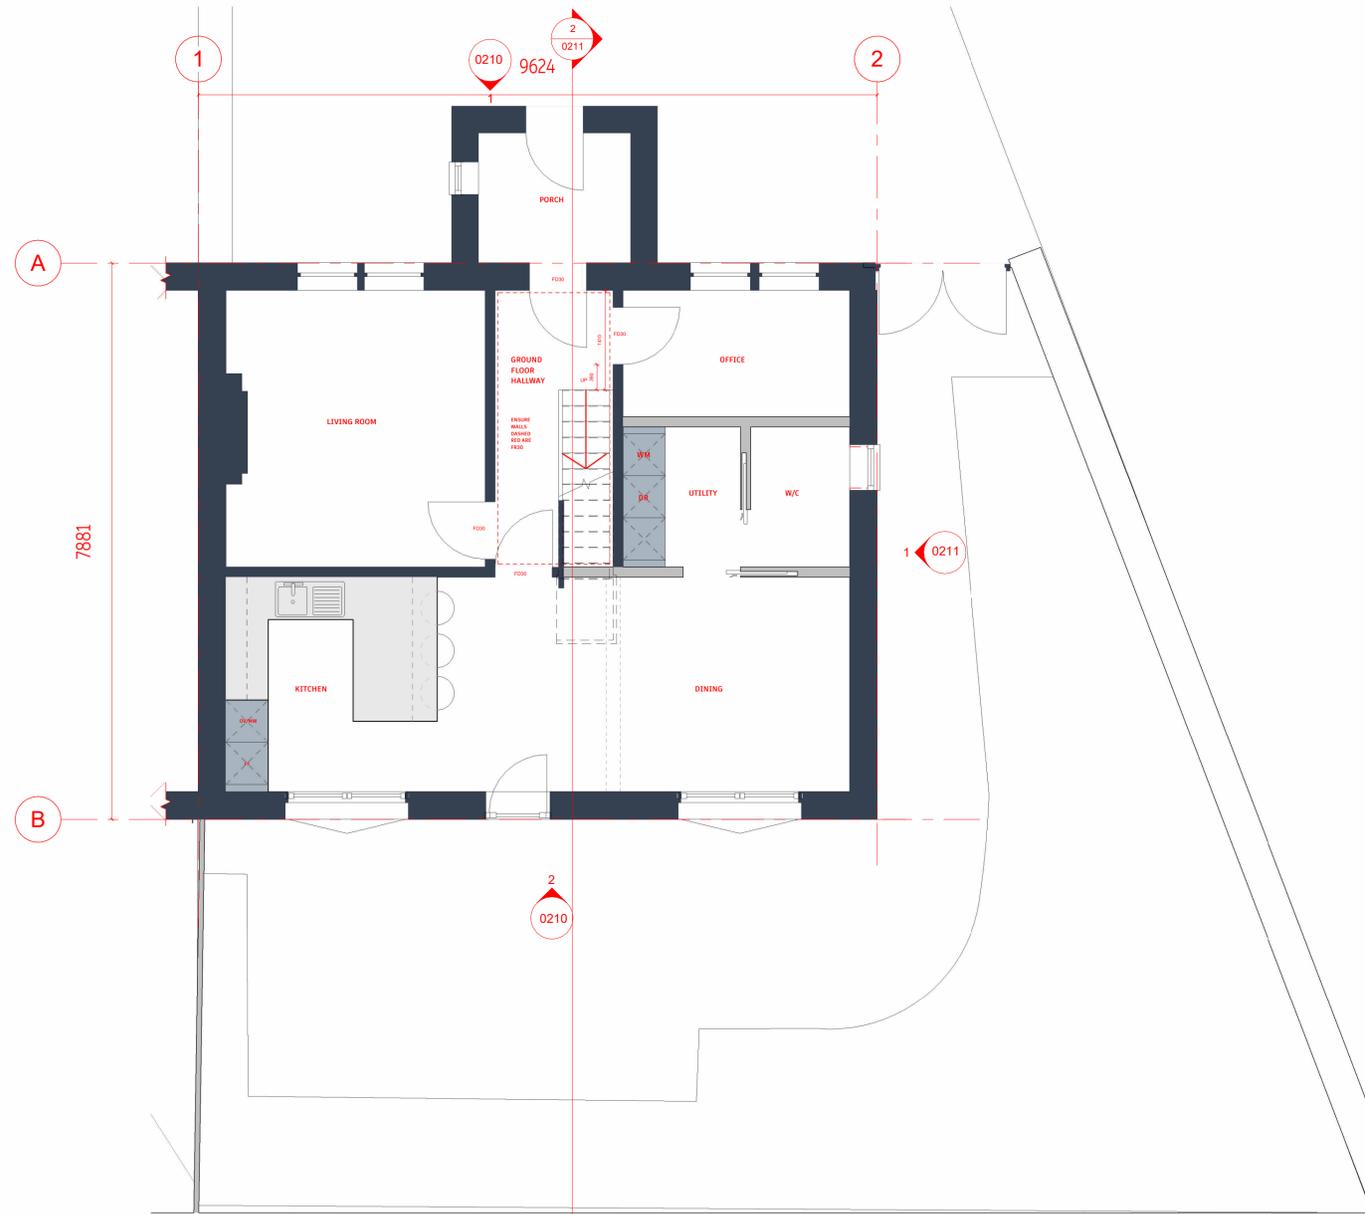

02 PROPOSED GROUND FLOOR
1 : 50

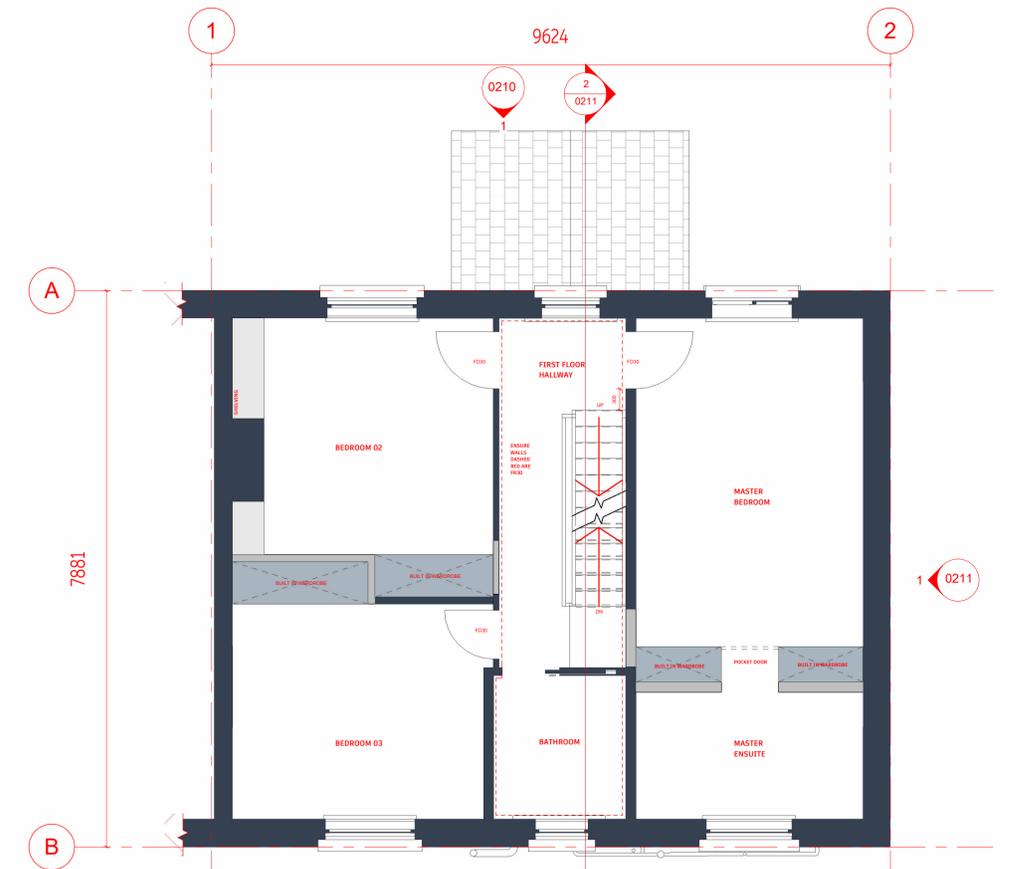

03 PROPOSED FIRST FLOOR
1 : 50

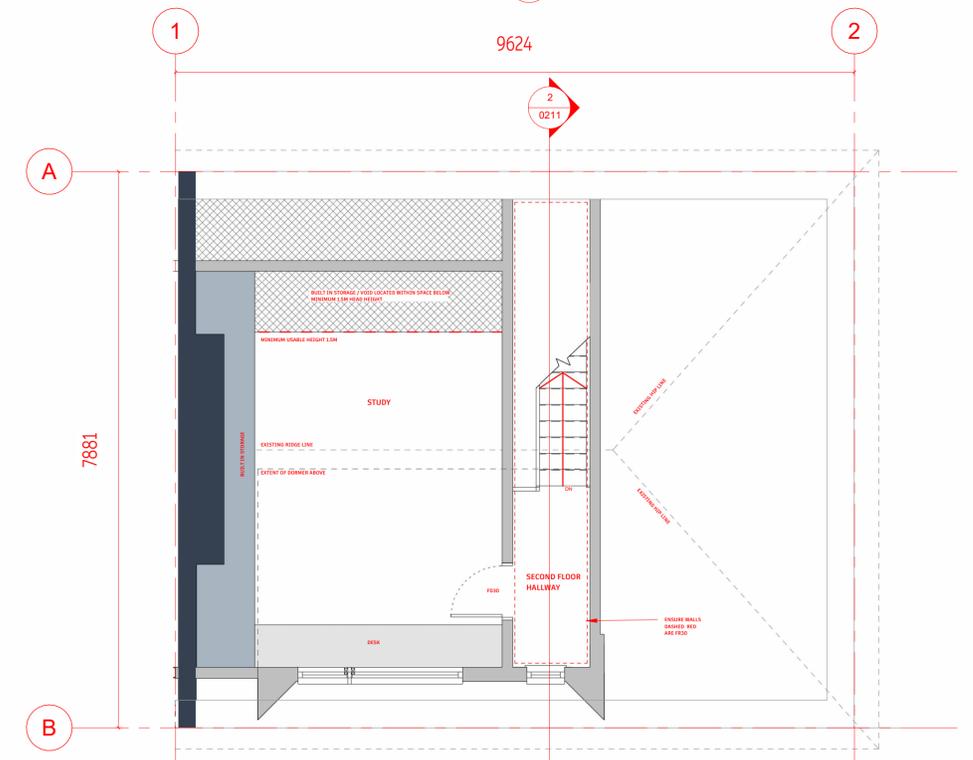

04 PROPOSED SECOND FLOOR
1 : 50

revision	date	drawn	description
-	10.11.25	FS	PLANNING SUBMISSION.

Notes -
Do not scale from drawings unless by agreement with architect. Use figured dimensions only. Check all dimensions on site prior to commencing the works. Drawing to be read in conjunction with other relevant consultant information.

This drawing is the copyright of DC-Collective Ltd and must not be copied or reproduced in part, or in whole, without the express permission of the architect. Drawing to be read in conjunction with specification.



Proposed Plans

Mr & Mrs Stamp
38 Oakes Ln, Brockholes, Holmfirth HD9 7AR

FOR PLANNING

DCC-16_0200

number

1:100 @ A1
scale

-

revision

FS
drawn

D C COLLECTIVE