




1 ELEVATION 01
1 : 50

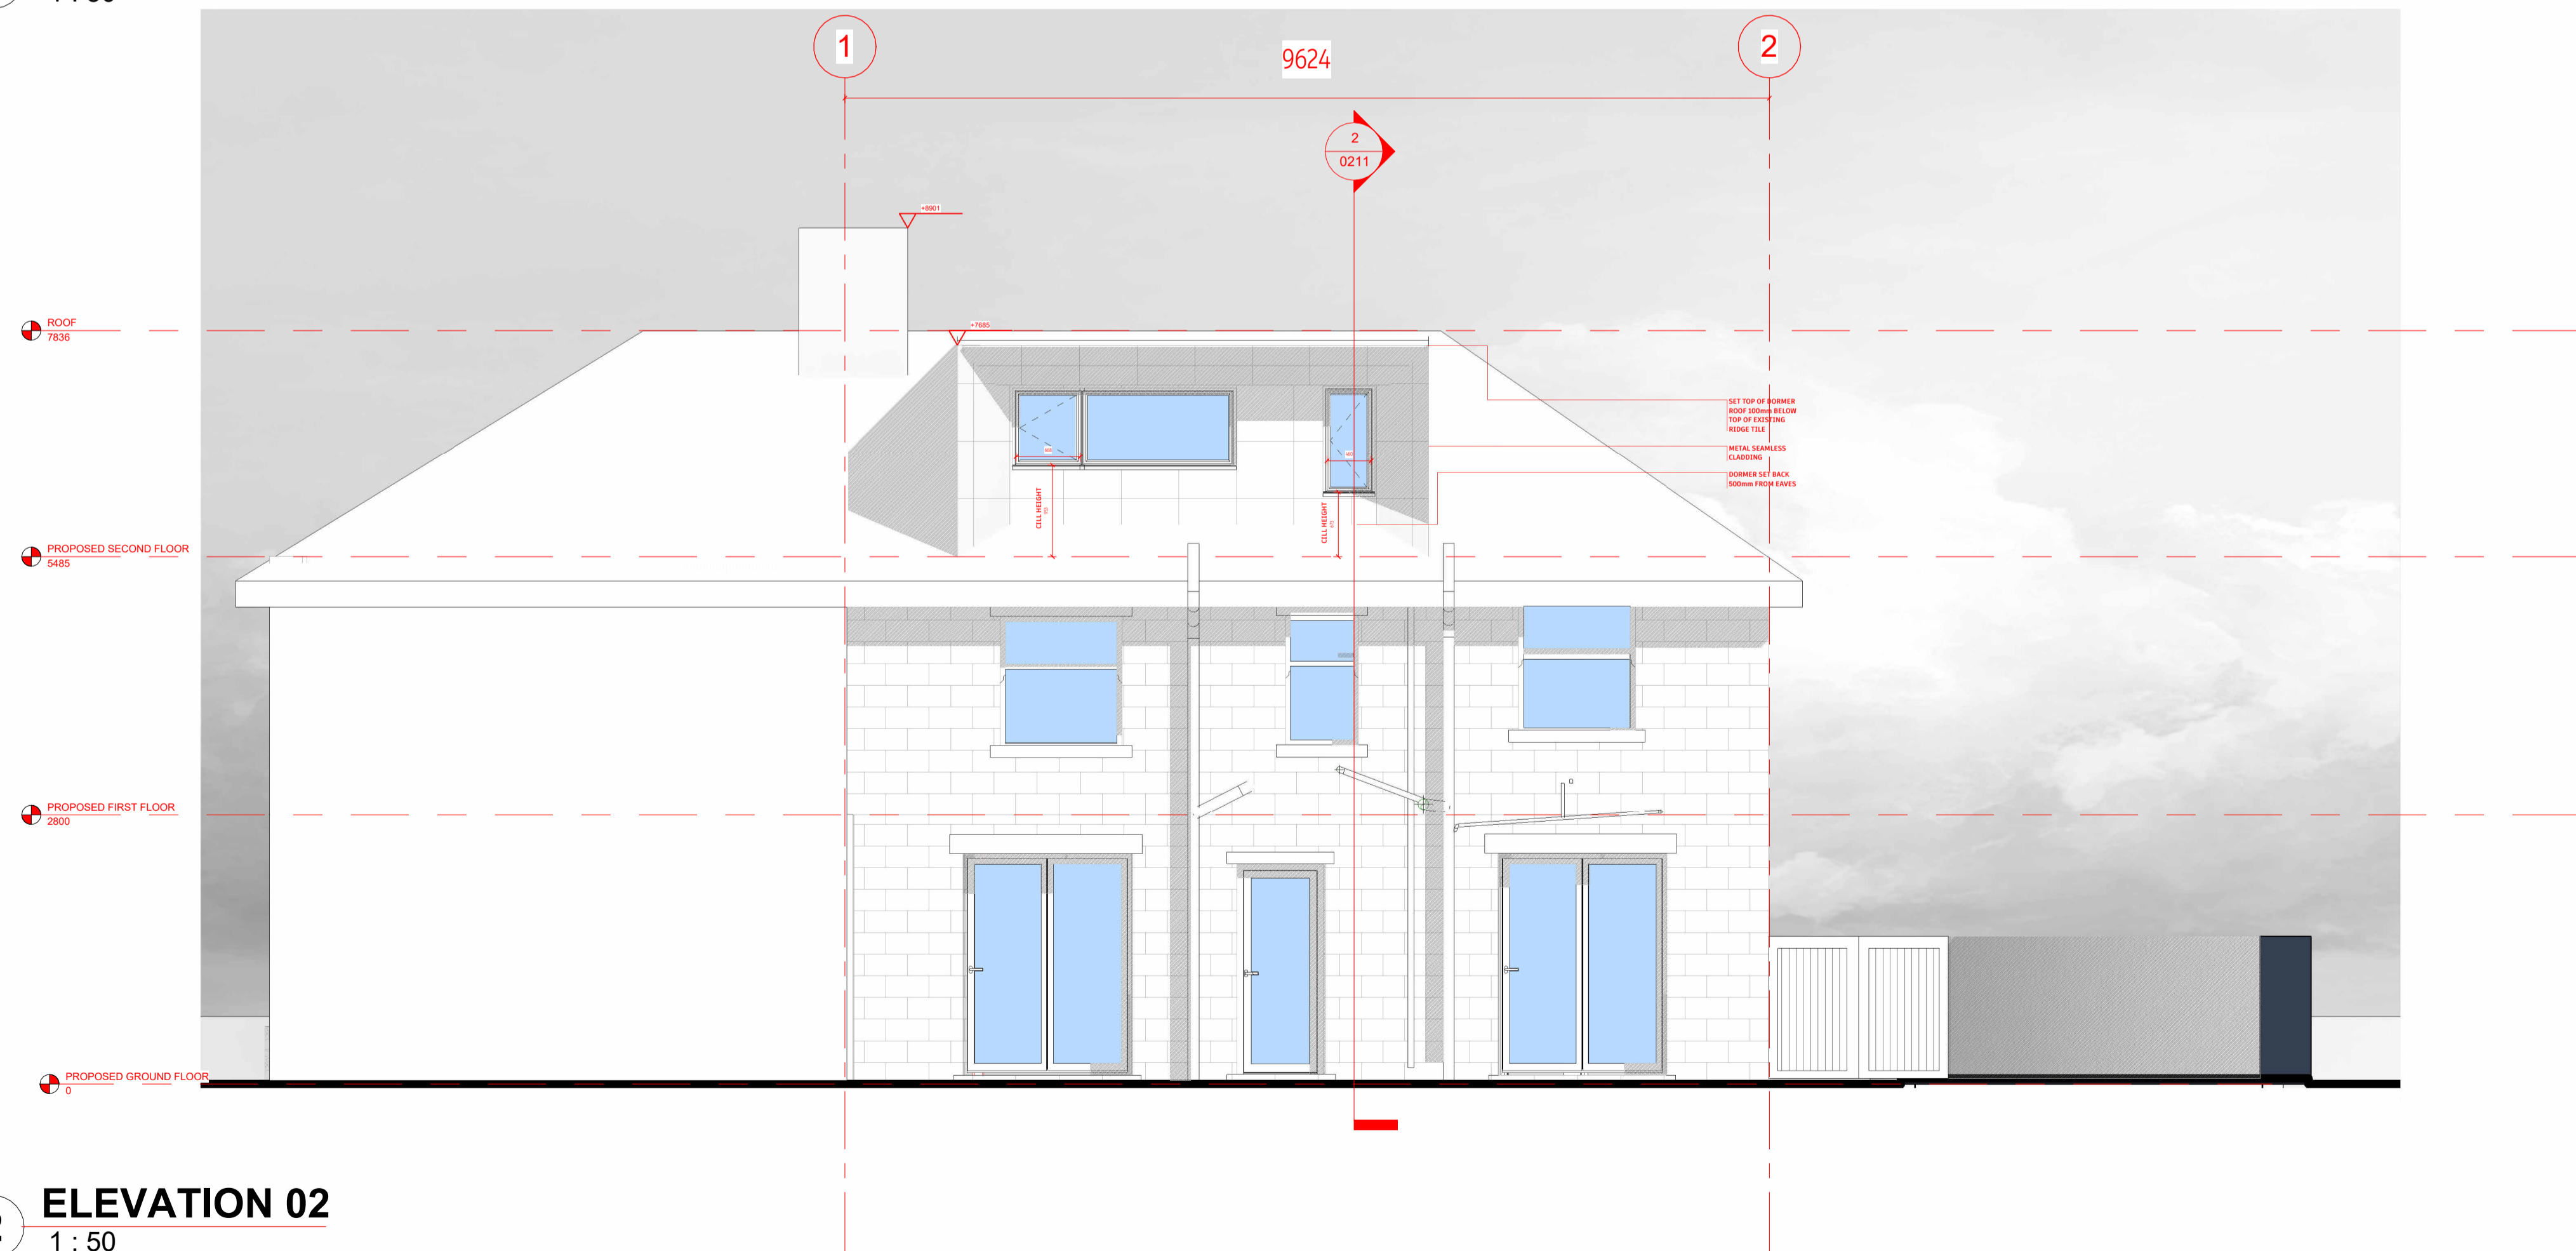

2 ELEVATION 02
1 : 50

KEY

- EXISTING WALLS
- PROPOSED WALLS

| revision | date | drawn | description |
|----------|----------|-------|----------------------|
| - | 10.11.25 | FS | PLANNING SUBMISSION. |

Notes:-
Do not scale from drawings unless by agreement with architect. Use figured dimensions only. Check all dimensions on site prior to commencing the works. Drawing to be read in conjunction with other relevant consultant information.

This drawing is the copyright of DC-Collective Ltd and must not be copied or reproduced in part, or in whole, without the express permission of the architect. Drawing to be read in conjunction with specification.



Proposed Elevations

DCC-16_0210

Mr & Mrs Stamp
38 Oakes Ln, Brockholes, Holmfirth HD9 7AR

1:100 @ A1
scale

FS
drawn

FOR PLANNING

D C COLLECTIVE

