

NOTES:
ALL DIMENSIONS ARE IN MILLIMETRES. DO NOT SCALE, FIGURED DIMENSIONS ONLY TO BE TAKEN FROM THIS DRAWING.

EXISTING MATERIALS


- ① EXISTING STONE SLATE ROOF TILES
- ② EXISTING UPVC DOUBLE GLAZED WINDOWS
- ③ EXISTING COMPOSITE ENTRANCE DOOR
- ④ EXISTING YORKSHIRE STONE
- ⑤ EXISTING TIMBER DOOR
- ⑥ EXISTING STONE WALL
- ⑦ EXISTING RAINWATER GOODS
- ⑧ EXISTING SVP




EXISTING SOUTH WEST ELEVATION
SCALE - 1:50




EXISTING SOUTH EAST ELEVATION
SCALE - 1:50

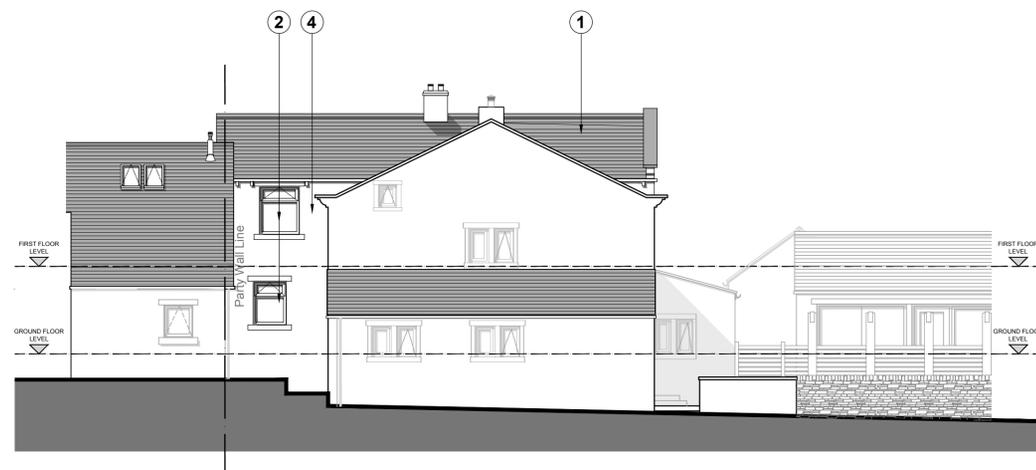

EXISTING NORTH EAST ELEVATION
SCALE - 1:50

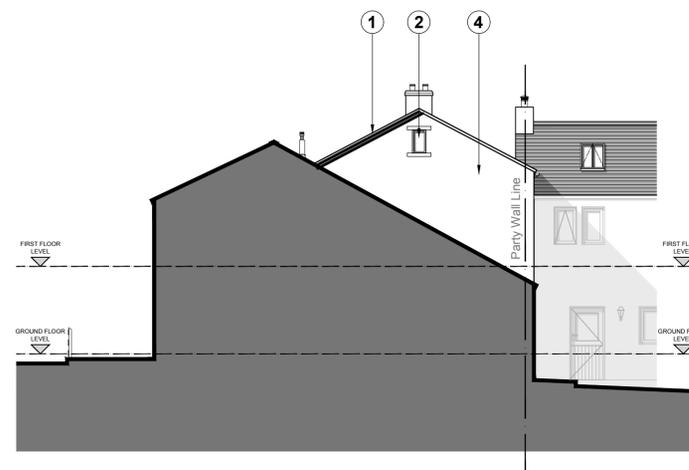


EXISTING NORTH WEST ELEVATION
SCALE - 1:50

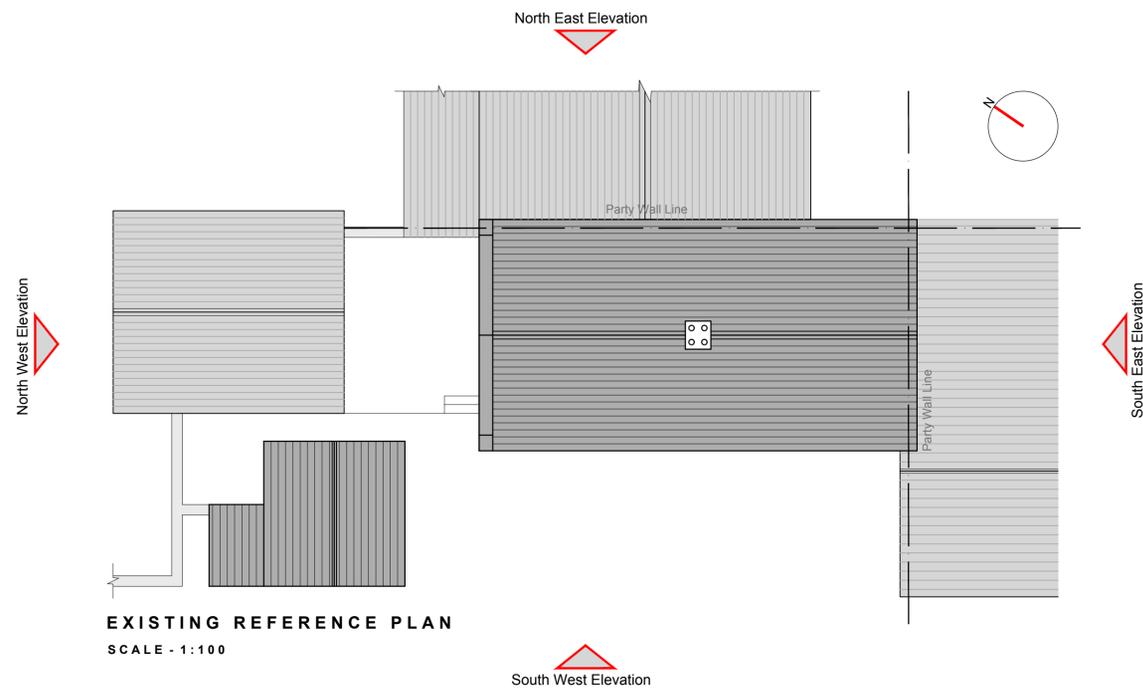

EXISTING REFERENCE PLAN
SCALE - 1:100



LOCATION PLAN
SCALE - 1:1250

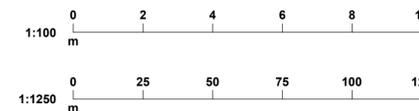

A	MW	Initial Issue	11.11.25
Rev	By	PLANNING	Date

PROJECT
RICHARD KNIGHT
3A FIELD HEAD
SHEPLEY
HD8 8DR

DRAWING TITLE
EXISTING ELEVATIONS
PLANNING APPLICATION

DRAWING NUMBER
2025-07-002

DATE	SCALE	SIZE	DRAWN
OCT 2024	AS SHOWN	A1	MW

DRAWING NUMBER	CHECKED	REVISION
2025-07-002	MW	A