

NOTES:
ALL DIMENSIONS ARE IN MILLIMETRES. DO NOT SCALE, FIGURED DIMENSIONS ONLY TO BE TAKEN FROM THIS DRAWING.

PROPOSED MATERIALS

- ① EXISTING STONE SLATE ROOF TILES
- ② PROPOSED uPVC DOUBLE GLAZED WINDOWS COLOUR TBC(OBSCURED GLAZING TO BATHROOMS)
- ③ PROPOSED COMPOSITE ENTRANCE DOOR
- ④ EXISTING YORKSHIRE STONE
- ⑤ PROPOSED TIMBER DOOR TO MATCH EXISTING
- ⑥ EXISTING STONE WALL
- ⑦ PROPOSED STONE WALL TO MATCH EXISTING
- ⑧ PROPOSED ARTIFICIAL STONE SLATE ROOF TILES TO MATCH EXISTING
- ⑨ PROPOSED RAINWATER GOODS TO MATCH EXISTING
- ⑩ PROPOSED SVP TO MATCH EXISTING
- ⑪ PROPOSED TIMBER PORCH




PROPOSED SOUTH WEST ELEVATION
SCALE - 1:50




PROPOSED SOUTH EAST ELEVATION
SCALE - 1:50



PROPOSED NORTH EAST ELEVATION
SCALE - 1:50

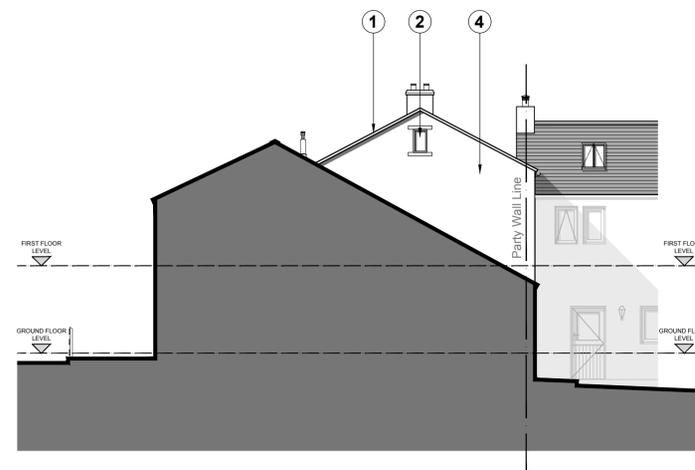


PROPOSED NORTH WEST ELEVATION
SCALE - 1:50

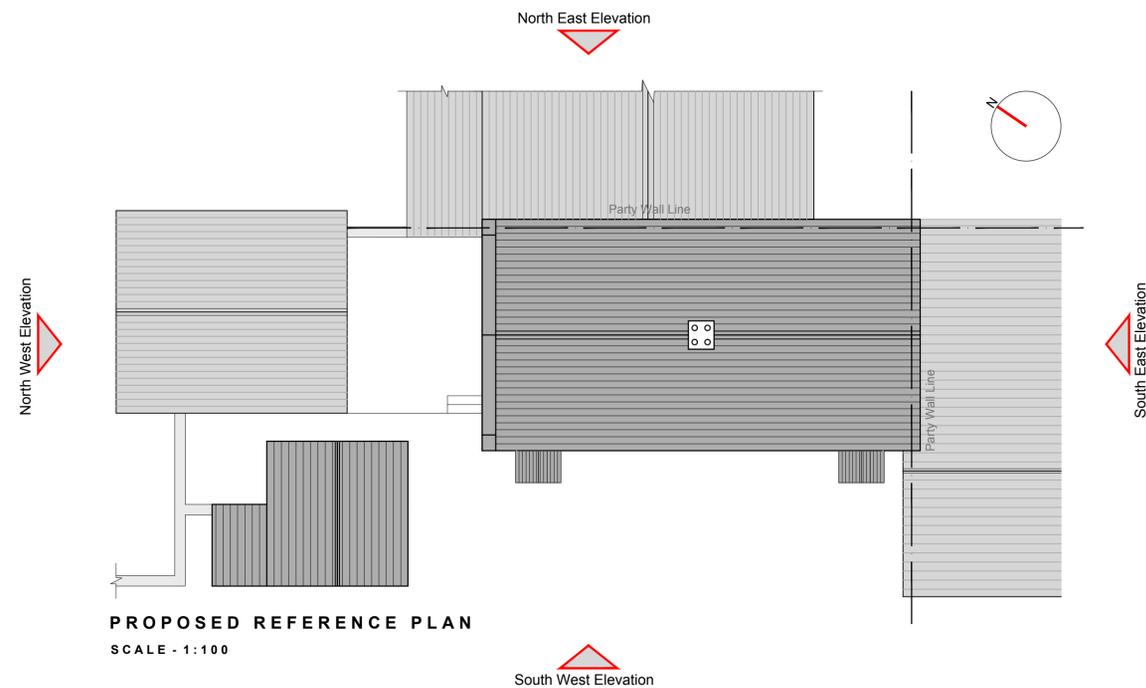

PROPOSED REFERENCE PLAN
SCALE - 1:100



LOCATION PLAN
SCALE - 1:1250

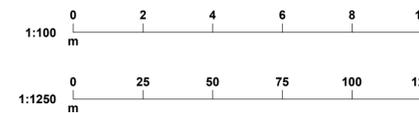

Rev	By	Date
A	MW	11.11.25
B	MW	30.11.25
PLANNING		

PROJECT
RICHARD KNIGHT
3A FIELD HEAD
SHEPLEY
HD8 8DR

DRAWING TITLE
PROPOSED ELEVATIONS
PLANNING APPLICATION

DATE	SCALE	SIZE	DRAWN
OCT 2025	AS SHOWN	A1	MW
DRAWING NUMBER	CHECKED	REVISION	
2025-07-004	MW	B	