



**SIDE 1:100**

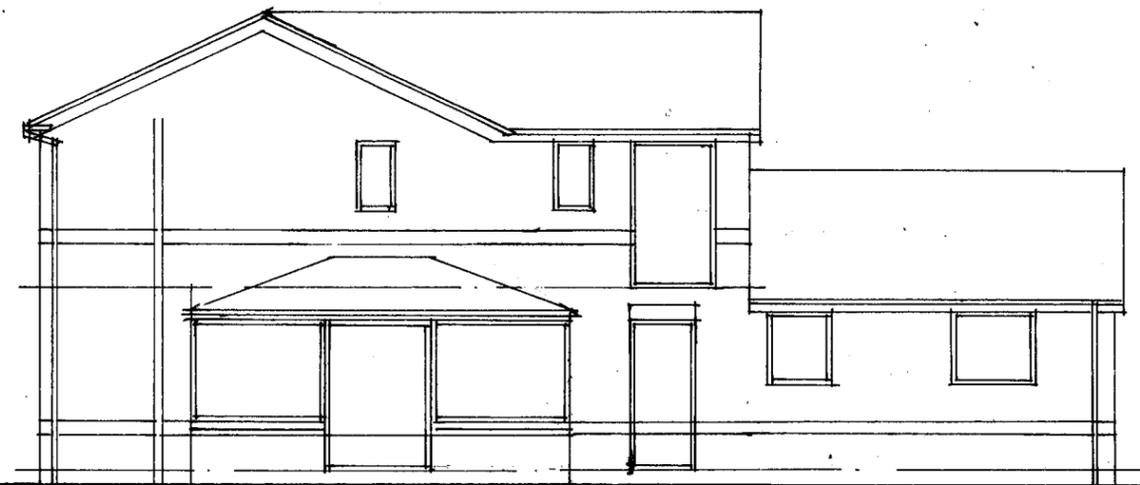

**REAR 1:100**

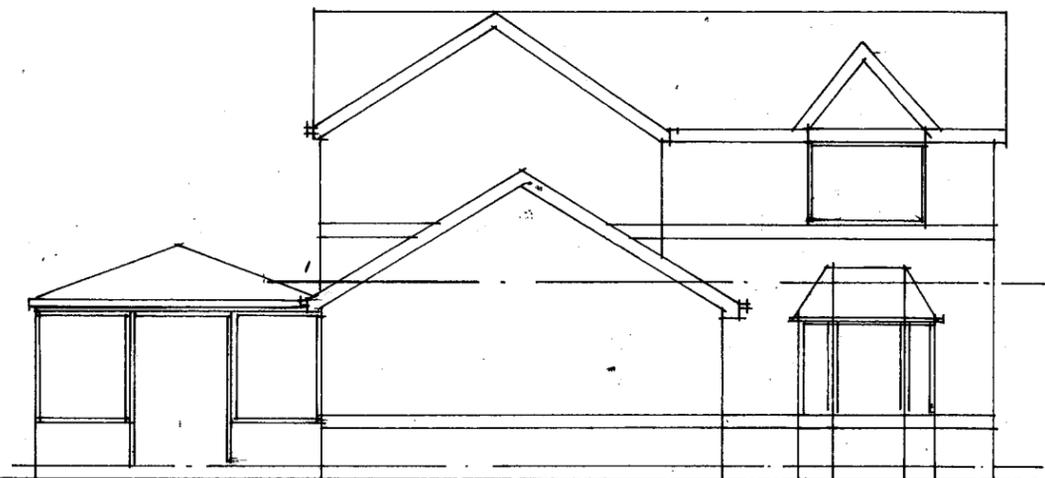

**SIDE 1:100**

**EX ELEVATIONS**

**450MV/02**