

All work to be carried out in accordance with the requirements of the Building Regulations, Water Authority and the Construction (Design and Management) Regulations currently in force.

Do not scale from this drawing. Architect to be notified of any discrepancies.


Verify relevant dimensions on site before commencing work or preparing shop drawings. This drawing is copyright.

Rev:	Date:	Action:	Initia:
------	-------	---------	---------

LEGEND



Bin Storage Area -
Hard standing formed
from 450mm x 450mm
x 50mm Pre-cast
Concrete Paving in Buff
Overall size 1350mm
(W) x 2350mm (L)

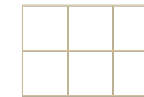

450mm x 450mm x
50mm Pre-cast
Concrete Concrete
Paving In Buff



Indicates Which Paving
Slabs are to be Cut




100mm wide gravel strip
filled with 20mm clean
angular white limestone



Indicates Boundary Fence
Refer to Relevant Standard
Detail




Indicates Shed Location
Sat On 450 x 450 x 50mm
slabs arranged 4 slabs
deep by 3 slabs wide

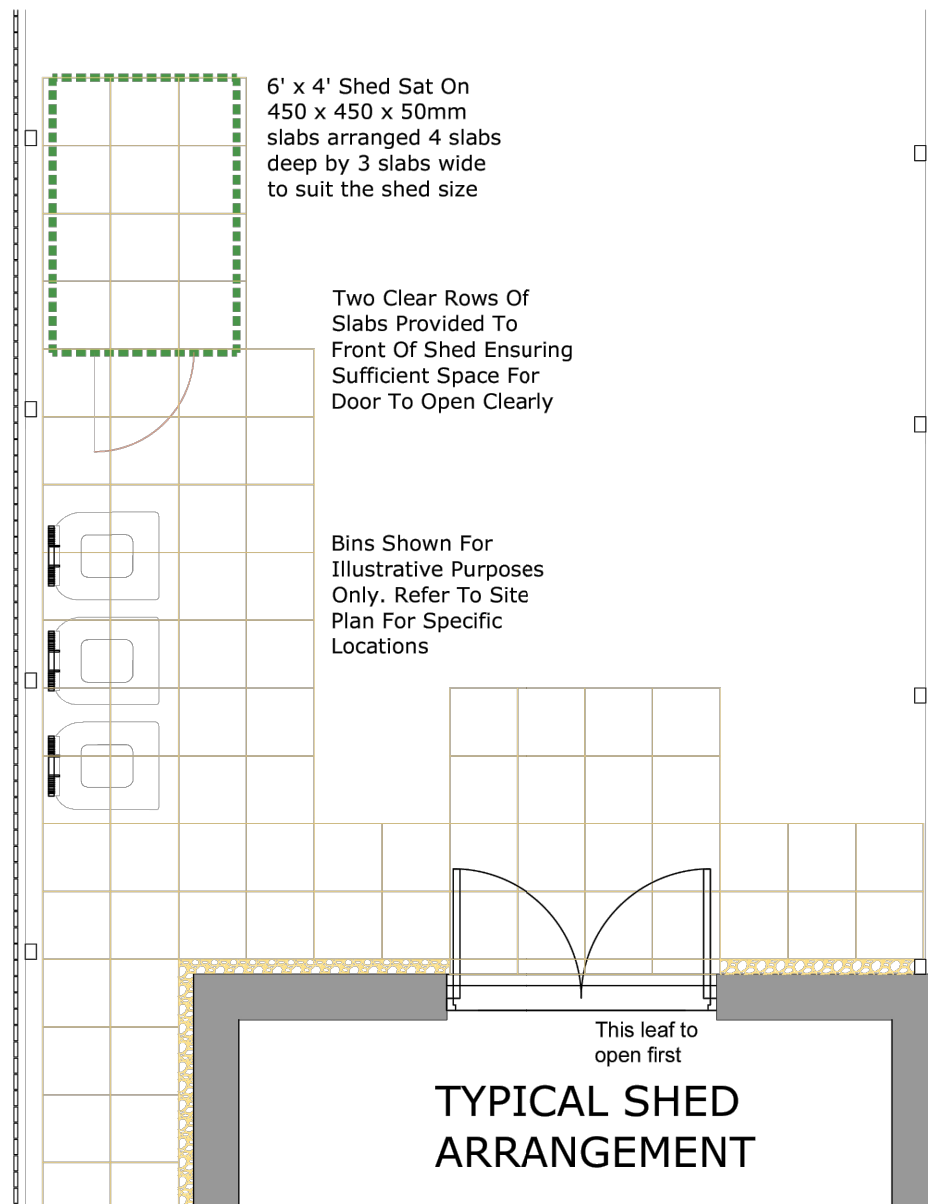

TYPICAL SHED ARRANGEMENT

NOTES

- 1) STANDARD DETAIL PROVIDED FOR GUIDANCE TO A TYPICAL SHED ARRANGEMENT ONLY. REFERENCE MUST BE MADE TO THE DEVELOPMENTS SITE LAYOUT AND EXTERNAL WORKS DRAWINGS FOR SPECIFIC PLOT CONSTRAINTS AND ARRANGEMENTS
- 2) SPECIFICATION FOR SHED BASE IS PROVIDED ON ASSUMPTION OF GOOD GROUND BEARING. SITES WITH SUBSTANTIAL POOR MADE GROUND SHOULD BE REVIEWED BY A CONSULTING ENGINEER

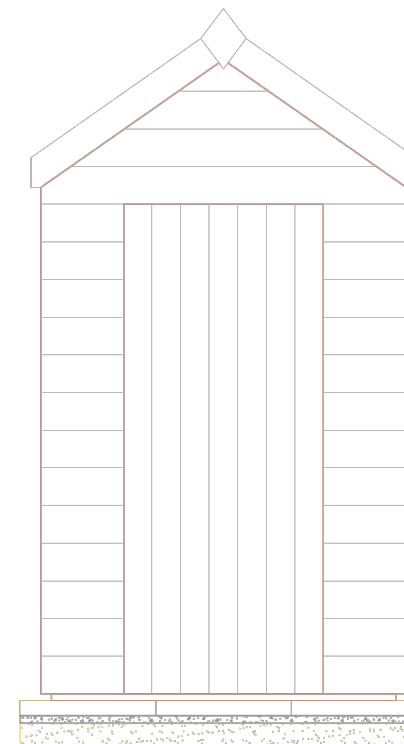


Front Elevation

6' x 4' Albany T604 Shed
consisting of:-

- * Overlap Softwood cladding on 50x22mm Sawn Framing, Close Board flooring on 50x22mm joists,
- * T&G roof. Polyester Green Mineral Felt.
- * Door sized 660 x 1625mm hung on three Tee hinges.
- * Floor Size 1753 x 1143mm.

Shed Sat On:-

- * 450 x 450 x 50mm Slabs on:
- * 25mm Concrete Screed Bedding to a min Ratio of 1:6 Concrete to Sharp Sand on;
- * 75mm crusher run limestone machine compacted sub base

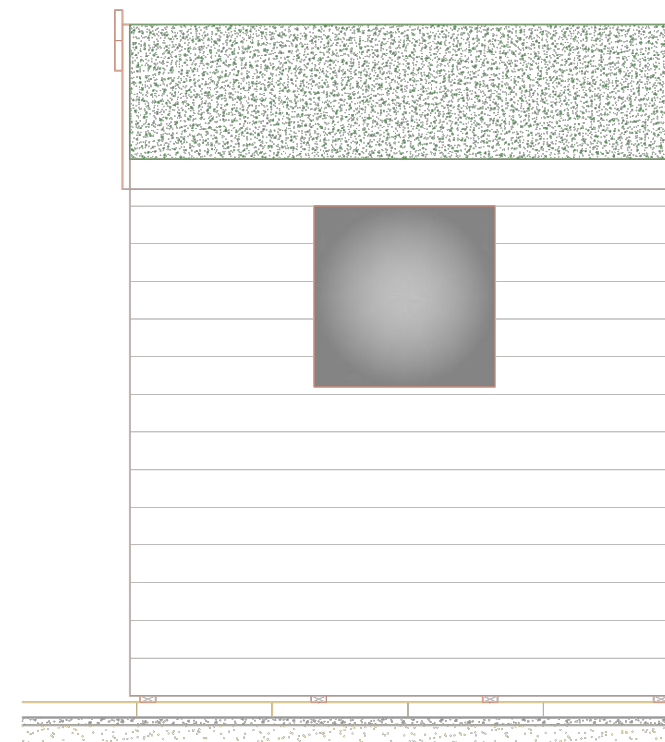

Side Elevation

REV:	DESCRIPTION:	BY:	DATE:
STATUS:	CONSTRUCTION ISSUE		



Newett Homes
Thorp Arch Grange
Walton Road
Thorp Arch
Wetherby, LS23 7BA
Tel: 01937 543 599

PROJECT:	Standard Details
2023 Issue	

DRAWING TITLE:	Typical Shed Arrangement
----------------	--------------------------

SCALE AT A3:	DATE:	DRAWN:	CHECKED:
1:50 1:25 @ A3	28/02/25	GS	
DRAWING NO:	NH/SD/S200/B/01		
REVISION:	.		