


- BUILDING LINE
- HOARDING LINE
- CANOPY OVERHANG

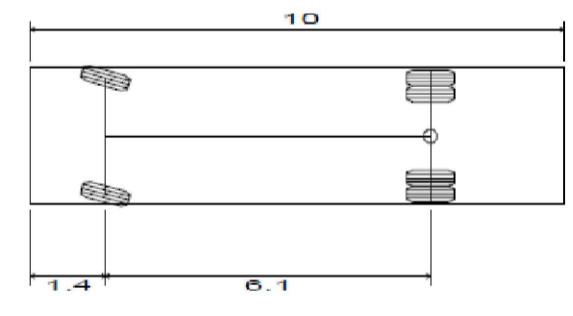

**FTA Design 13/18 Tonne Rigid Vehicle (2016)**  
 Overall Length 10.000m  
 Overall Width 2.550m  
 Overall Body Height 3.645m  
 Min Body Ground Clearance 0.440m  
 Track Width 2.470m  
 Lock to lock time 3.00s  
 Kerb to Kerb Turning Radius 11.000m

DESIGN VEHICLE

Do not scale from this drawing.  
 Use written dimensions only.  
 If in doubt ask.

Revision	Date	Drawn	Checked	Approved	Modifications
P01	17/11/2025	I RHODEN	A JONES	M HAMER	FIRST ISSUE

**swa**  
 SANDERSON WATTS ASSOCIATES  
 Consulting Engineers  
 Century House 100 Chapel Lane Wigan WN3 4HG  
 Tel : 01942 491777 Fax : 01942 491333  
 e-mail : swa@sandersonwatts.com  
 Website : www.sandersonwatts.com

Issued for  
**INFORMATION**

Client  
  
 Project  
**Huddersfield Open Market**

Title  
**SWEPT PATH ANALYSIS  
 REFUSE VEHICLE (B)  
 TEMPORARY MARKET**

Scale	Revision	Original Size
1:250	P01	A1

Drwg. No.  
**HMH-SWA-ZZ-XX-D -C-121**

Copyright Reserved to Sanderson Watts Associates  
 These plans and specifications are the property of Sanderson Watts Associates, and shall not be re-printed or reproduced, in whole or part, without their written consent, nor shall any building or structure be constructed in accordance with such plans and specifications or any modifications thereof without the written consent of Sanderson Watts Associates.