



EXISTING BLOCK PLAN


Scale 1:500

The existing field is fully fenced and secure with a dry stone wall boundary along the roadside.

-  Existing Fence
-  Existing Boundary Wall

Existing timber hut for storage.
6150mm x 2590mm x 2500mm high

Existing 3660mm wide metal gate access
into field with track down into field

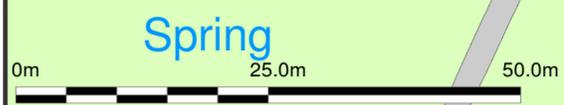

Rev	Date	Description	Drawn/ Checked
PROJECT TITLE		DRAWING TITLE	
Release The Houndz		Block Plan	
Southernwood, Woodbottom Road, Netherton		Existing	
DRAWN / CHECKED		DATE	DRAWING PURPOSE
VG		21.06.25	A2 @ 1:500
DRAWING No.		SCALE	
Release The Houndz - Block Plan - Existing		A2 @ 1:500	