



Materials Key


- ① Reconstituted Stone
- ② Slate effect roof tiles
- ③ Profile metal cladding (dark grey)
- ④ UPVC Window frames (dark grey)
- ⑤ Reconstituted stone sills & lintels
- ⑥ Glazed skylights

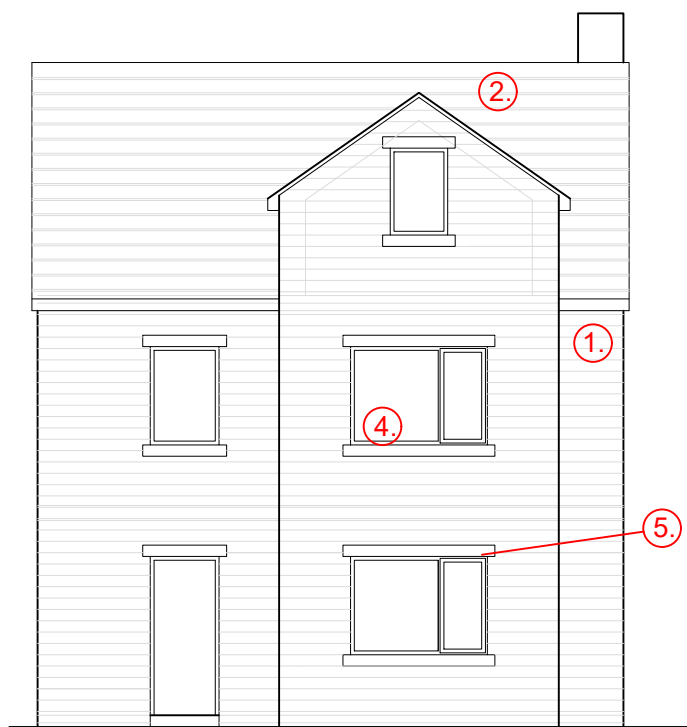


Elevation A Front (1.100 @ A3)

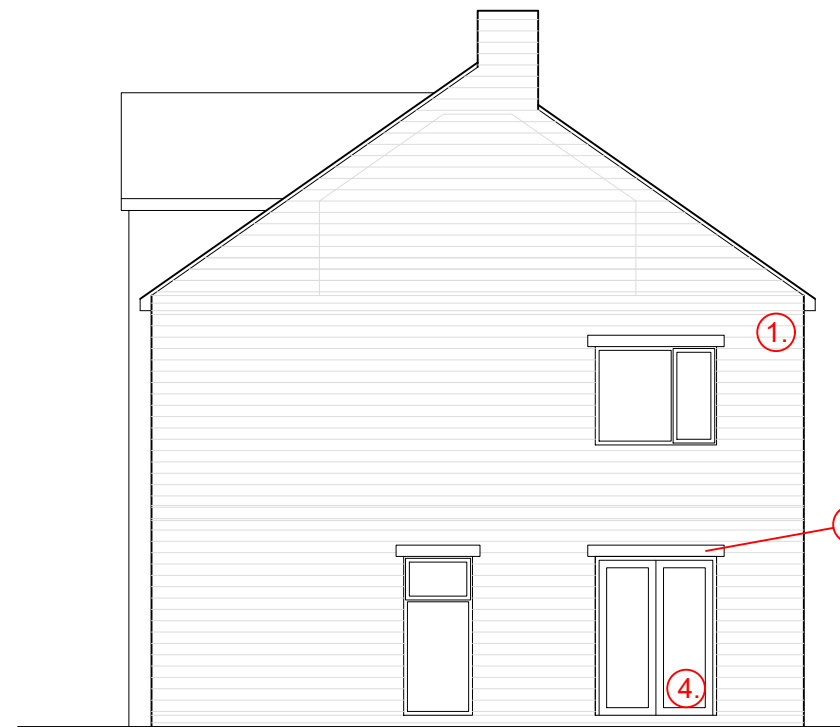


Elevation B Side (1.100 @ A3)

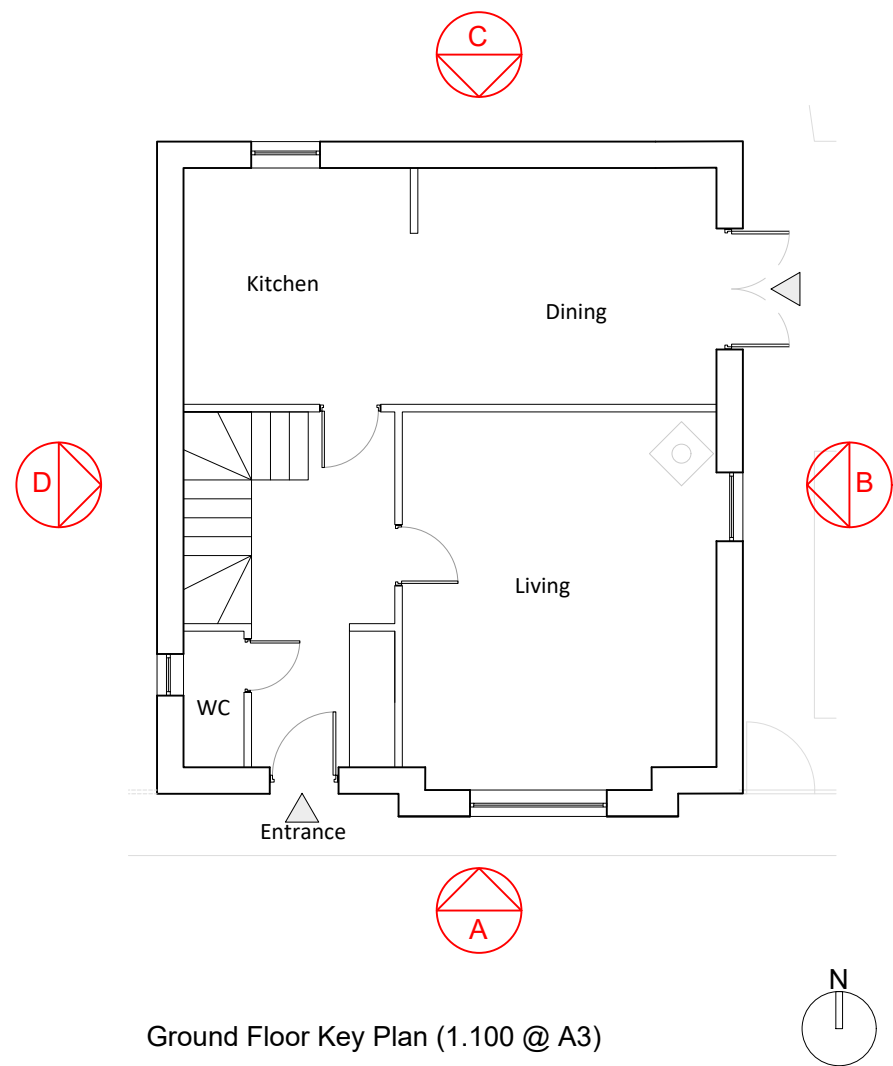


Ground Floor Key Plan (1.100 @ A3)

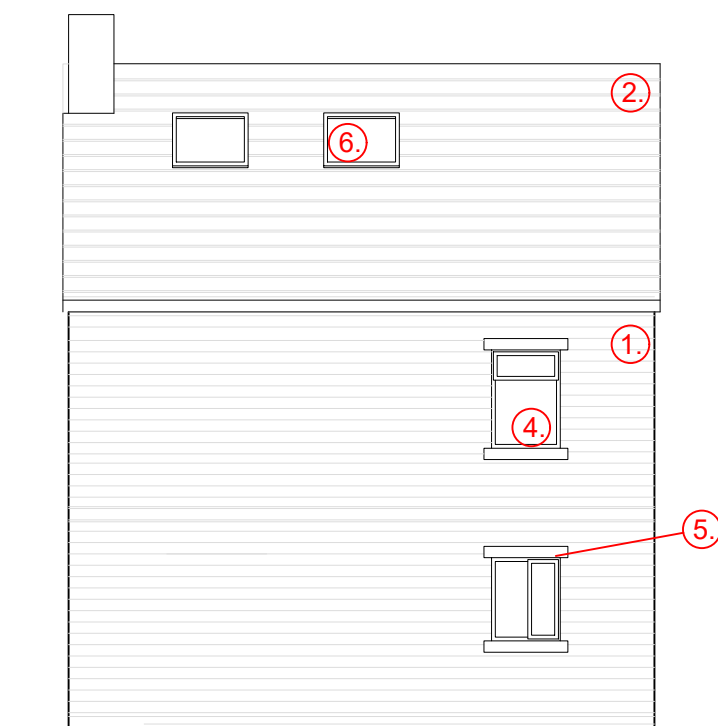

Elevation C Rear (1.100 @ A3)

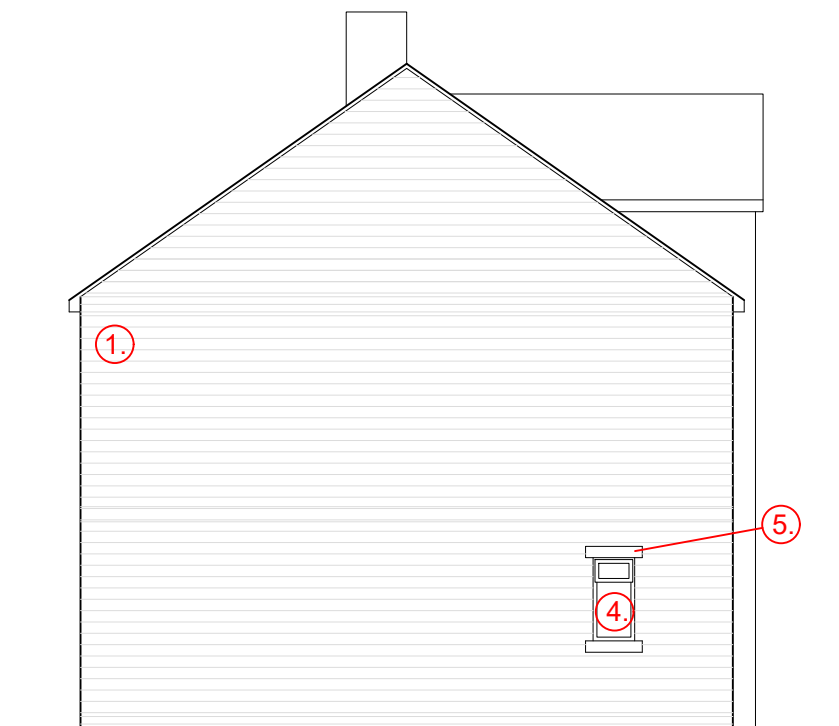

Elevation D Side (1.100 @ A3)

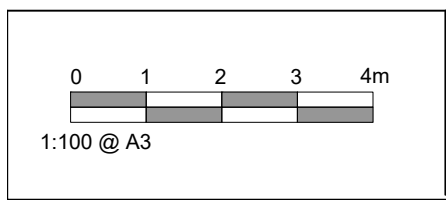

REVISION	Rev F	23.09.25	Application boundary updated in line with recent ownership
----------	-------	----------	--

CLIENT	Mr J Tully					
PROJECT	188 Deighton Rd, Huddersfield					
DRAWING TITLE	Proposed Plans & Elevations to House					
SCALE	1:100 @ A3	DATE OF ORIGIN	04.07.21	PROJECT NO.	150	
			DRAWING NO.	AP007	REVISION	F